



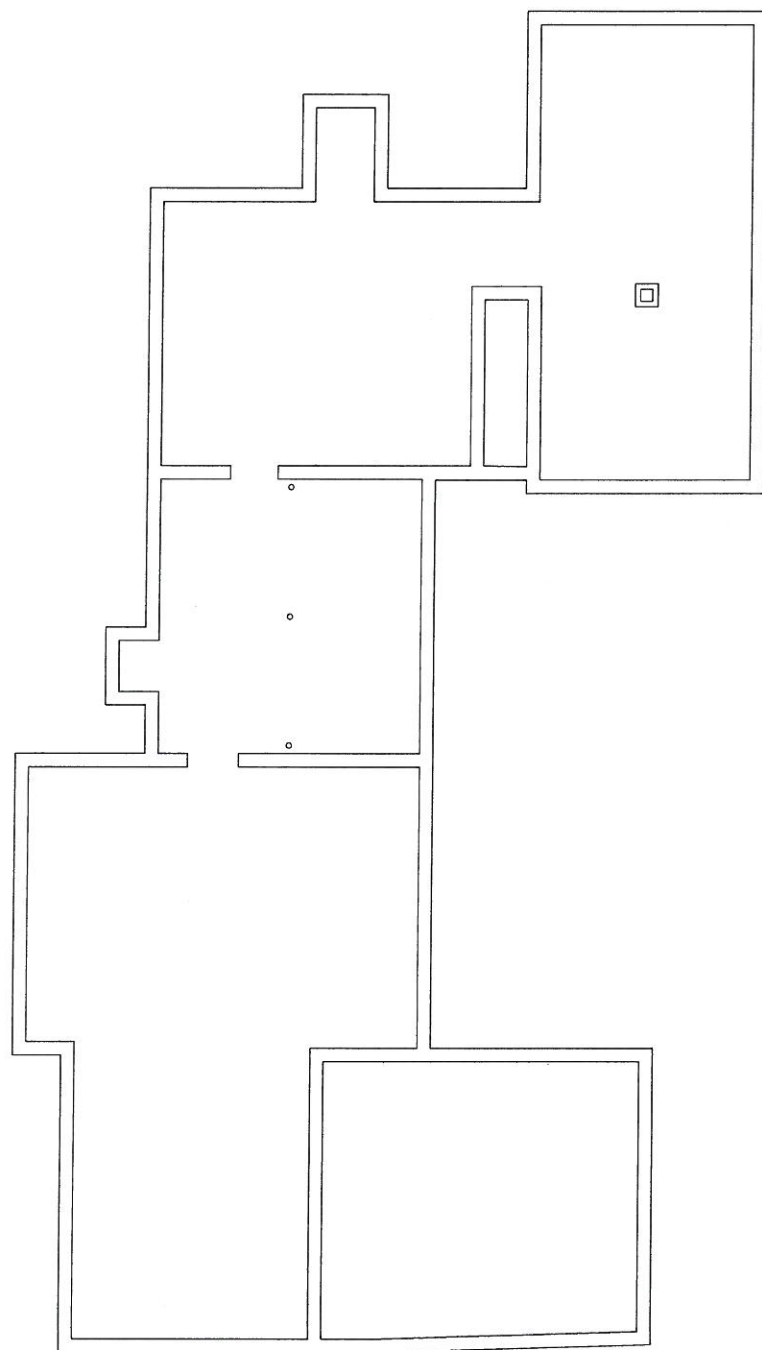

EXISTING BASEMENT PLAN
SCALE: 3/16" = 1'-0" EX-1.0

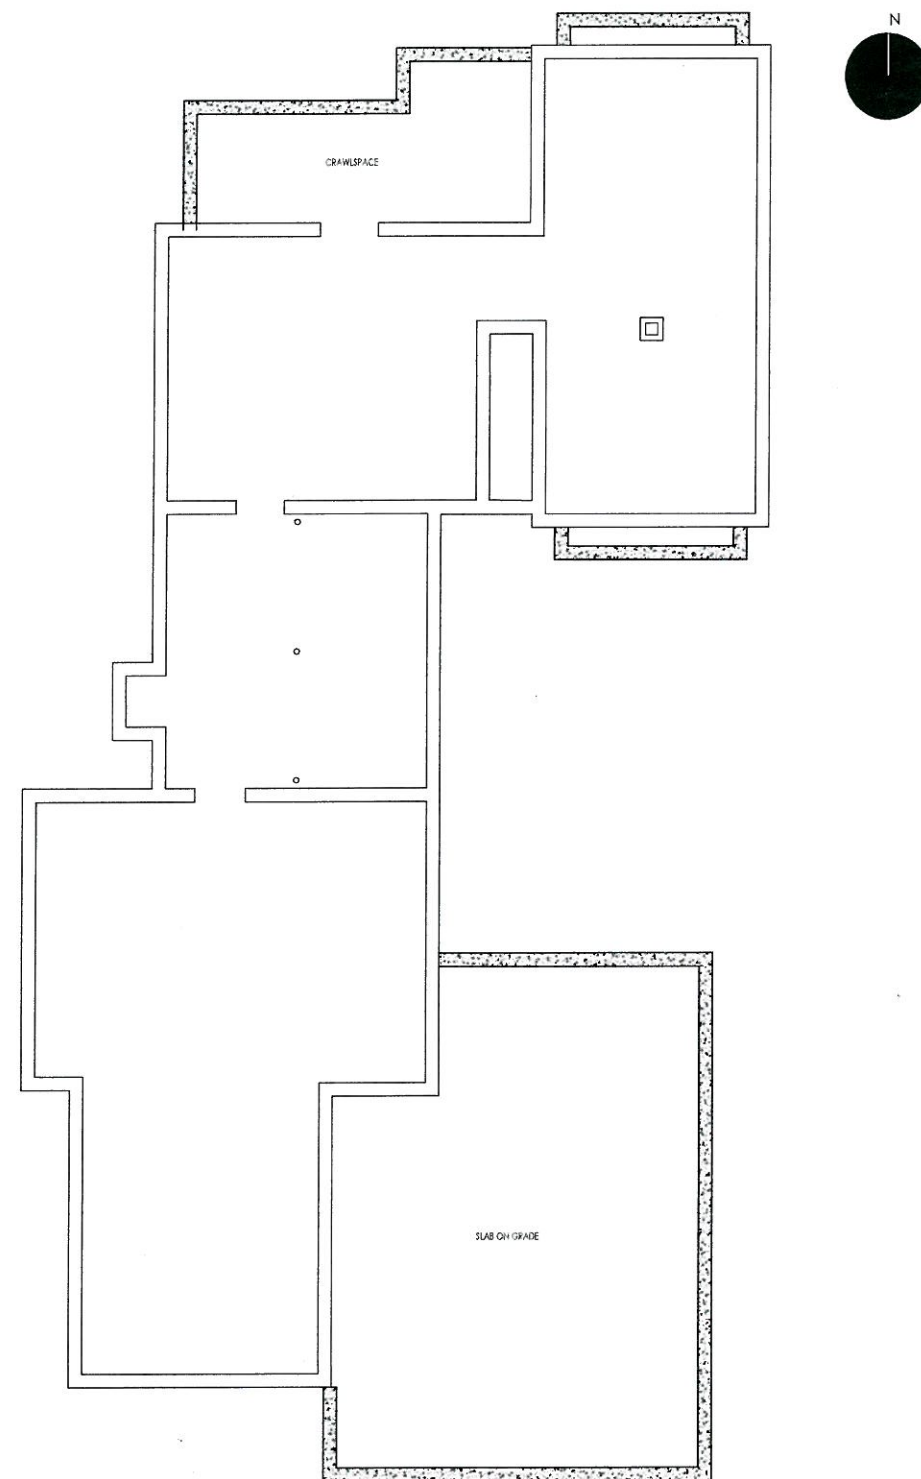

PROPOSED BASEMENT PLAN
SCALE: 3/16" = 1'-0" EX-1.0

ARCHITECT:
dixon salo
DIXON SALO
ARCHITECTS
INCORPORATED
300 STATE STREET
FLOOR 10
WORCESTER, MASSACHUSETTS 01608
(508) 755-0533
ADMIN@DIXONSALOARCHITECTS.COM

ARCHITECT'S STAMP:

ENGINEER:

ENGINEER'S STAMP:

GENERAL INFORMATION:

APPLICANT:
CEDAR PLACE, LLC
868 WORCESTER STREET
WELLESLEY, MA 02482-3707



4
3
2
1
REVISION DATE
DATE: 04.10.2019
SCALE: AS NOTED
PROJECT: 2018.71
DRAWN: JGH
CHECKED: WOS


PROJECT TITLE:
RESIDENTIAL STRUCTURE
3 BURKE LANE
WELLESLEY, MA 02481

SHEET TITLE:
EXISTING & PROPOSED BASEMENT PLAN


SHEET NUMBER:

EX-1.0

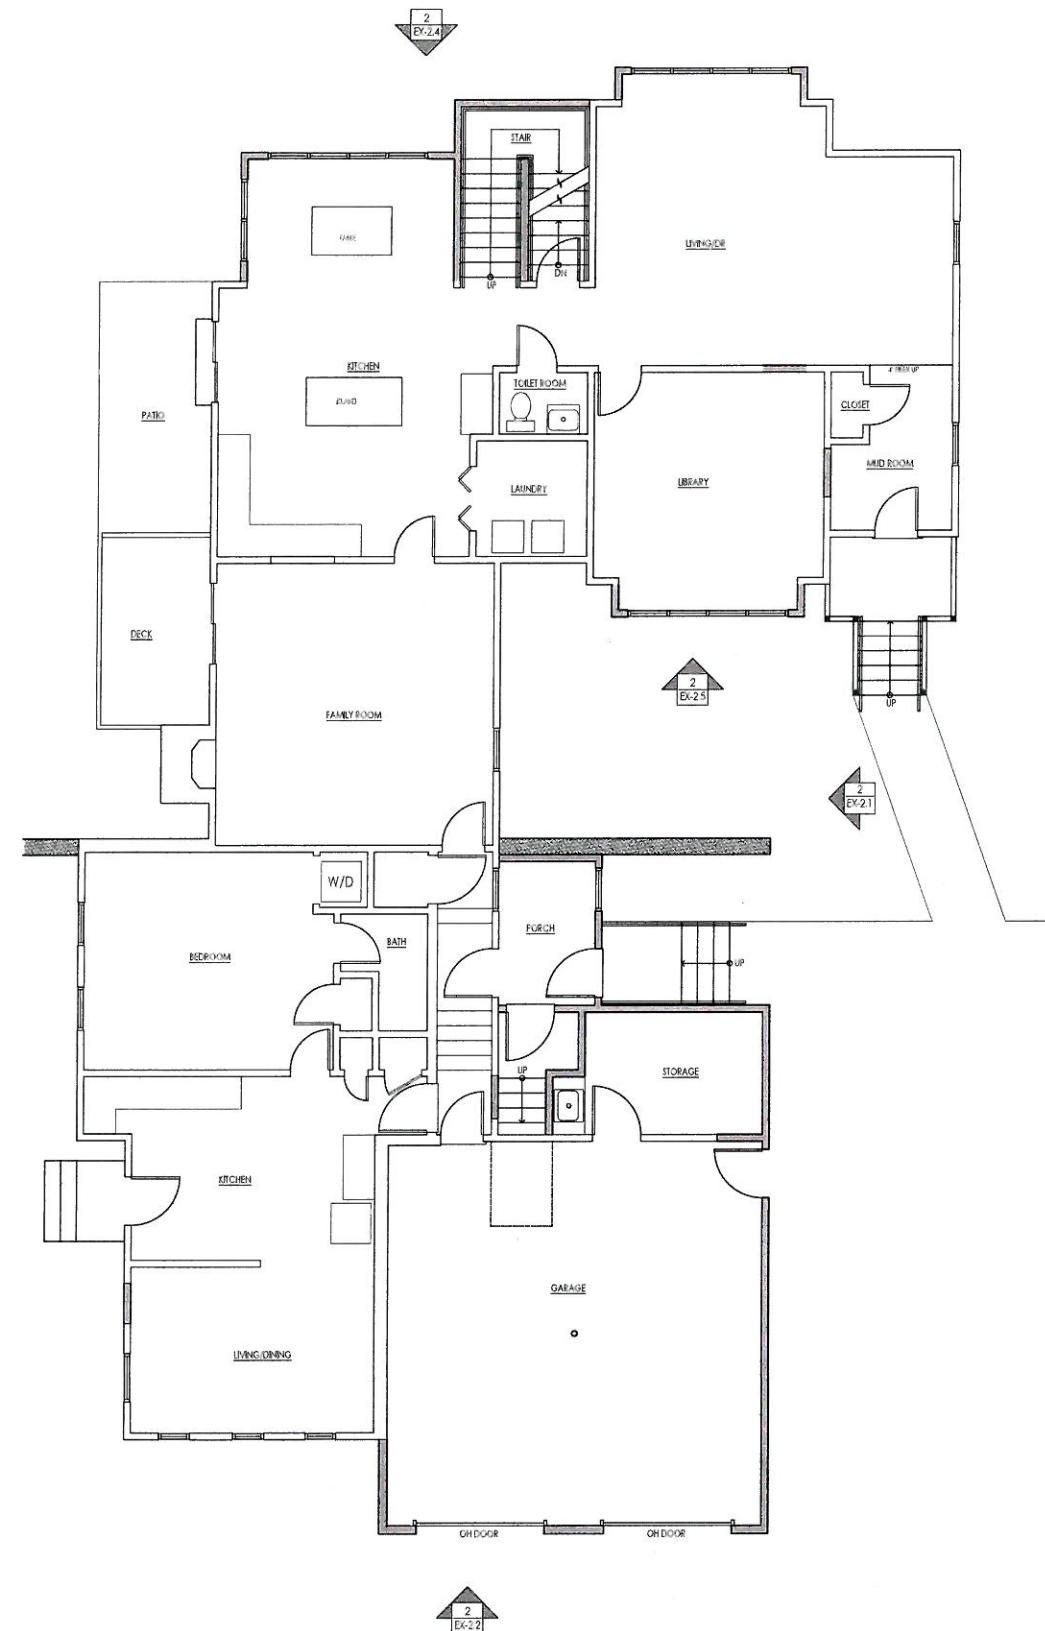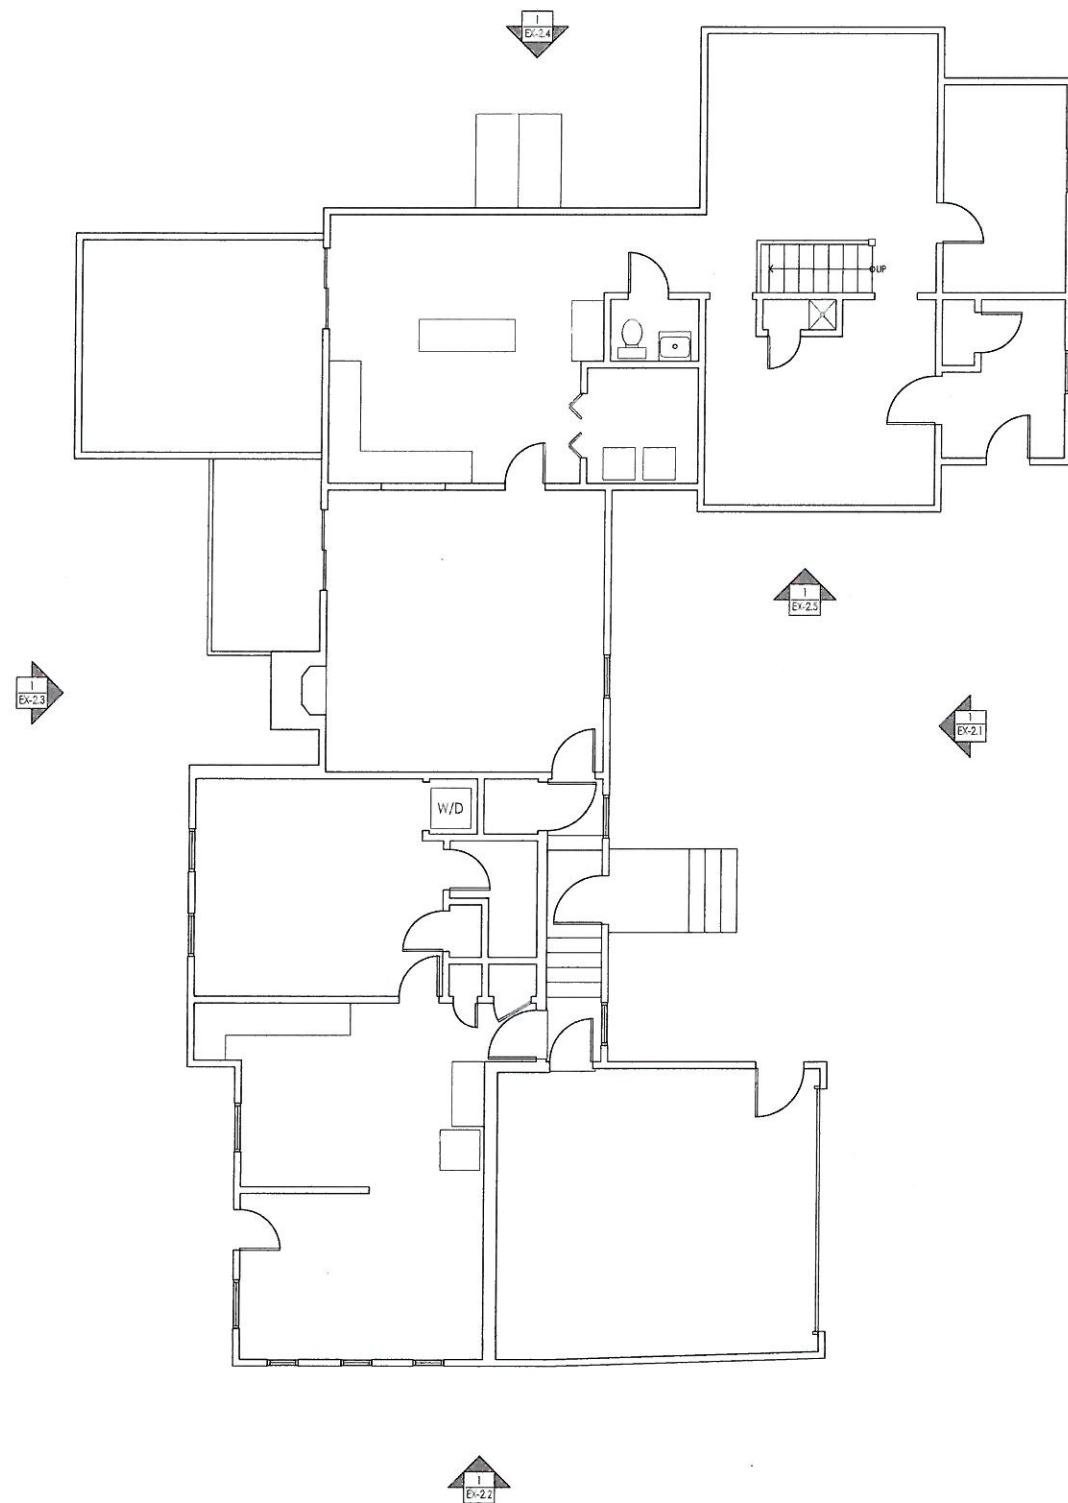


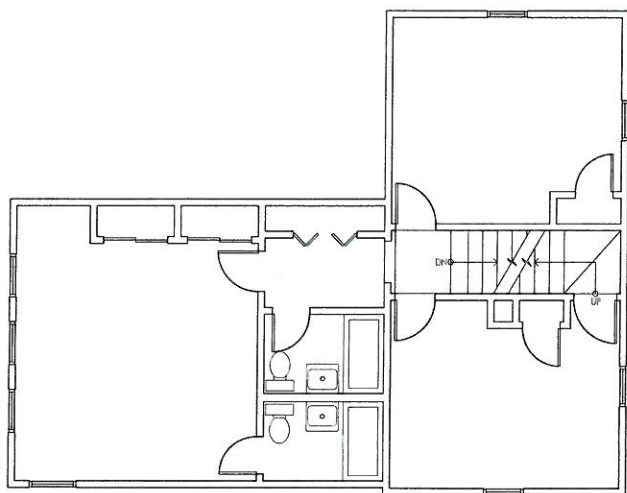

EXISTING SECOND FLOOR PLAN
SCALE: 3/16" = 1'-0" EX-1.2

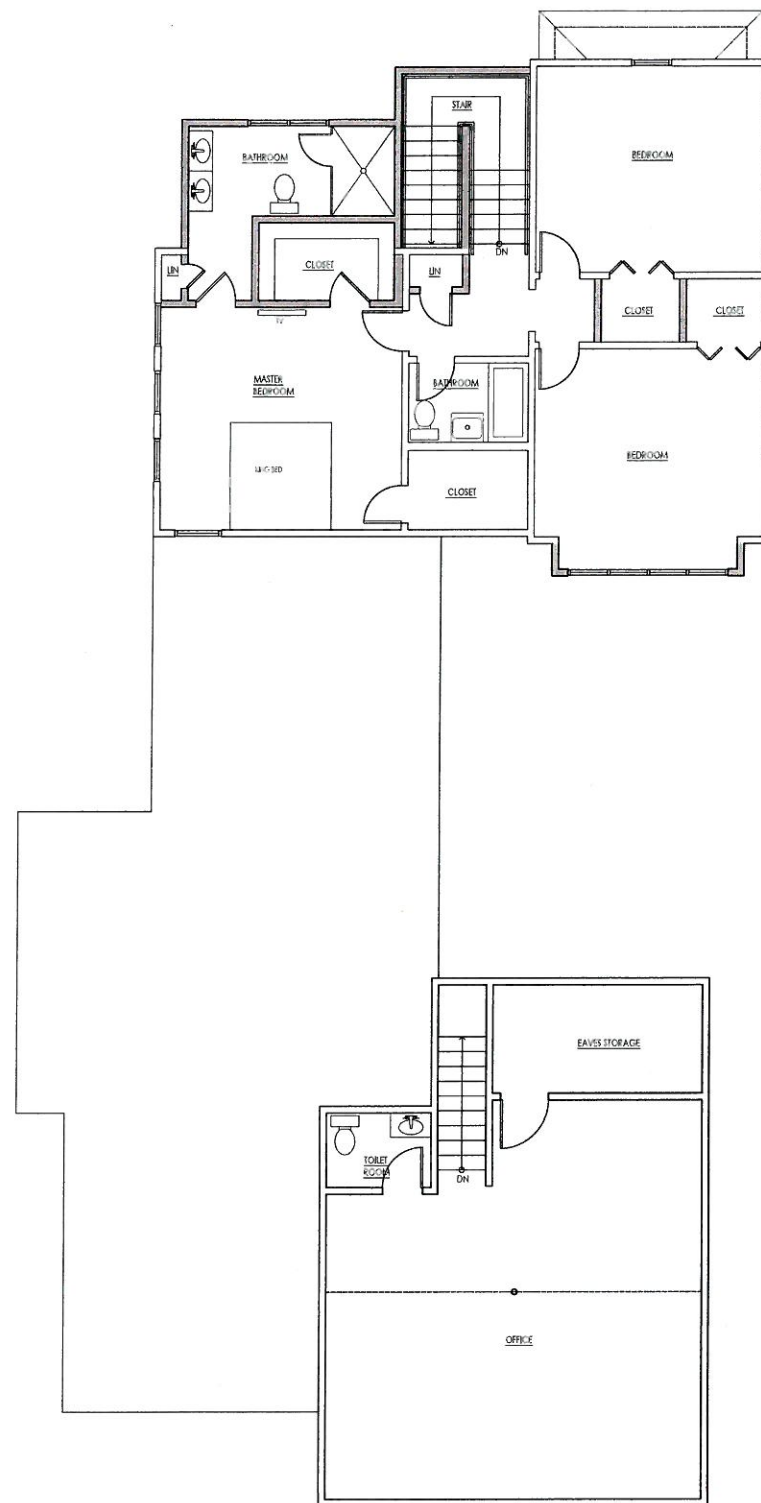

PROPOSED SECOND FLOOR PLAN
SCALE: 3/16" = 1'-0" EX-1.2

 

ARCHITECT:
dixon salo
DIXON SALO
ARCHITECTS
INCORPORATED
100 STATE STREET
WORCESTER, MASSACHUSETTS 01408
(508) 755-0533 (F) 774-239-9355
ADMIN@DIXONSALOARCHITECTS.COM

ARCHITECT'S STAMP:

ENGINEER:

ENGINEER'S STAMP:

GENERAL INFORMATION:

APPLICANT:
CEDAR PLACE, LLC
868 WORCESTER STREET
WELLESLEY, MA 02482-3707

SCHEMATIC 04.10.2019
DESIGN DEVELOPMENT
RD
PERMIT
CONSTRUCTION
EXISTING CONDITIONS

4	
3	
2	
1	
	REVISION DATE


DATE: 04.10.2019
SCALE: AS NOTED
PROJECT: 2018.71
DRAWN: JGH
CHECKED: WCS

PROJECT TITLE:
RESIDENTIAL STRUCTURE
3 BURKE LANE
WELLESLEY, MA 02481


SHEET TITLE:
EXISTING & PROPOSED SECOND FLOOR
PLAN

SHEET NUMBER:

EX-1.2

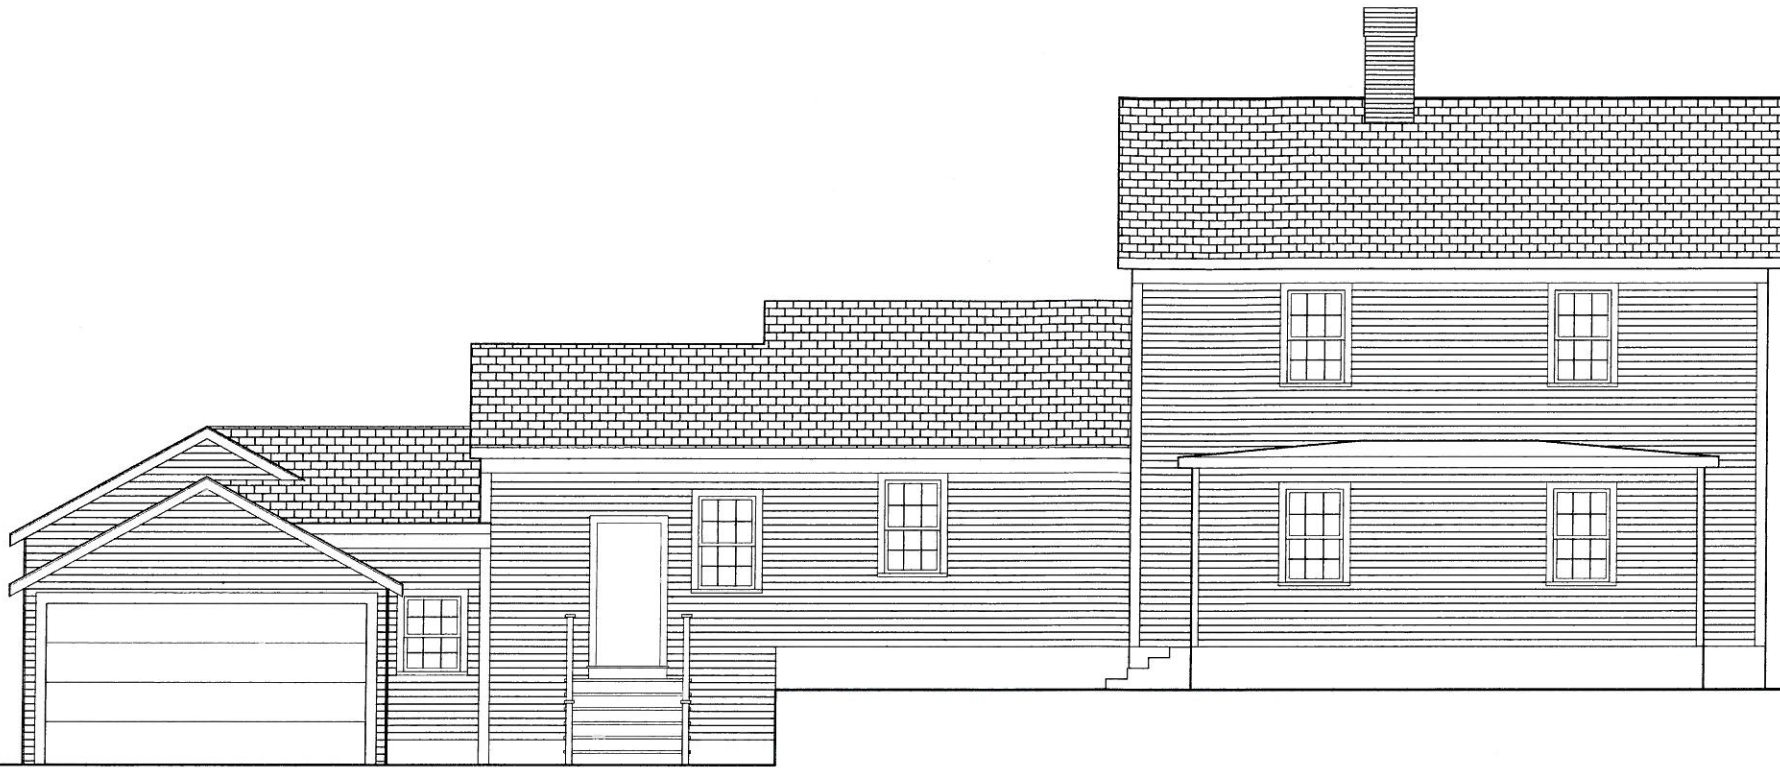

EXISTING BUILDING ELEVATION 1
SCALE: 1/4" = 1'-0" EX-2.1

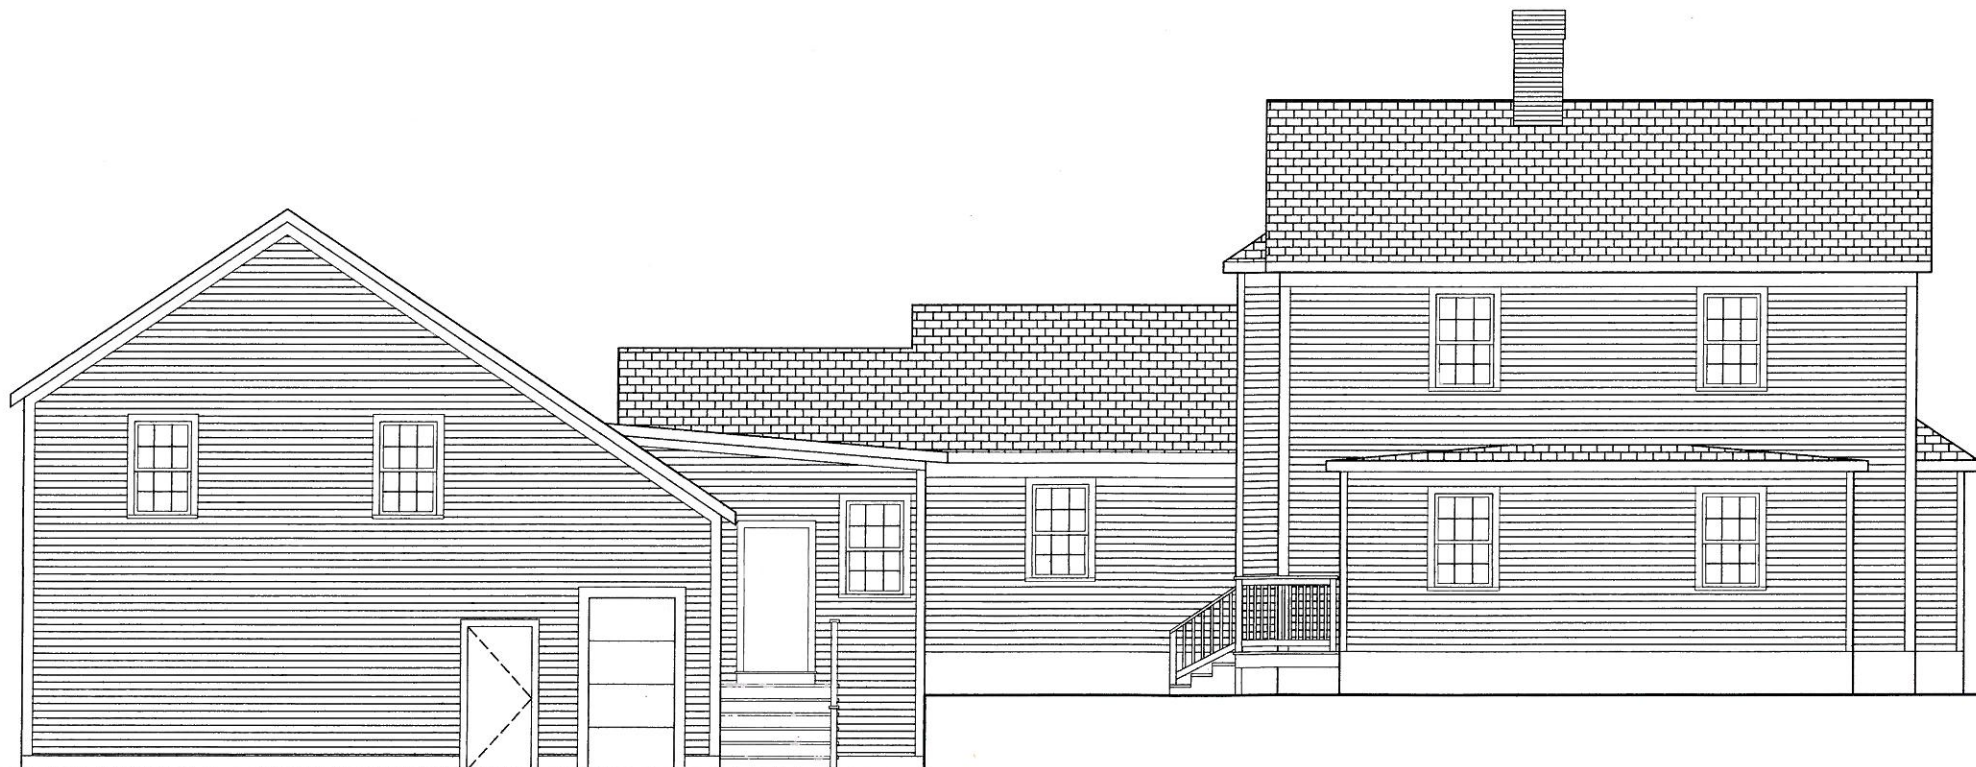

PROPOSED BUILDING ELEVATION 2
SCALE: 1/4" = 1'-0" EX-2.1

ARCHITECT:

DIXON SALO
ARCHITECTS
 INCORPORATED
100 WINTER STREET, 10TH FLOOR
 WILMINGTON, MASSACHUSETTS 01890
 (617) 429-8885
 ADMIN@DIXONSALOARCHITECTS.COM

ARCHITECT'S STAMP:

ENGINEER:

ENGINEER'S STAMP:

GENERAL INFORMATION:

APPLICANT:
 CEDAR PLACE, LLC
 868 WORCESTER STREET
 WELLESLEY, MA 02482-3707

☒	SCHEMATIC	04.10.2019
☐	DESIGN DEVELOPMENT	
☐	BID	
☐	PERMIT	
☐	CONSTRUCTION	
☐	EXISTING CONDITIONS	

4	
3	
2	
1	
	REVISION DATE


DATE:	04.10.2019
SCALE:	AS NOTED
PROJECT:	2018.71
DRAWN:	JGH
CHECKED:	WOS

PROJECT TITLE:
 RESIDENTIAL STRUCTURE
 3 BURKE LANE
 WELLESLEY, MA 02481

SHEET TITLE:
 EXISTING & PROPOSED ELEVATIONS

SHEET NUMBER:

EX-2.1

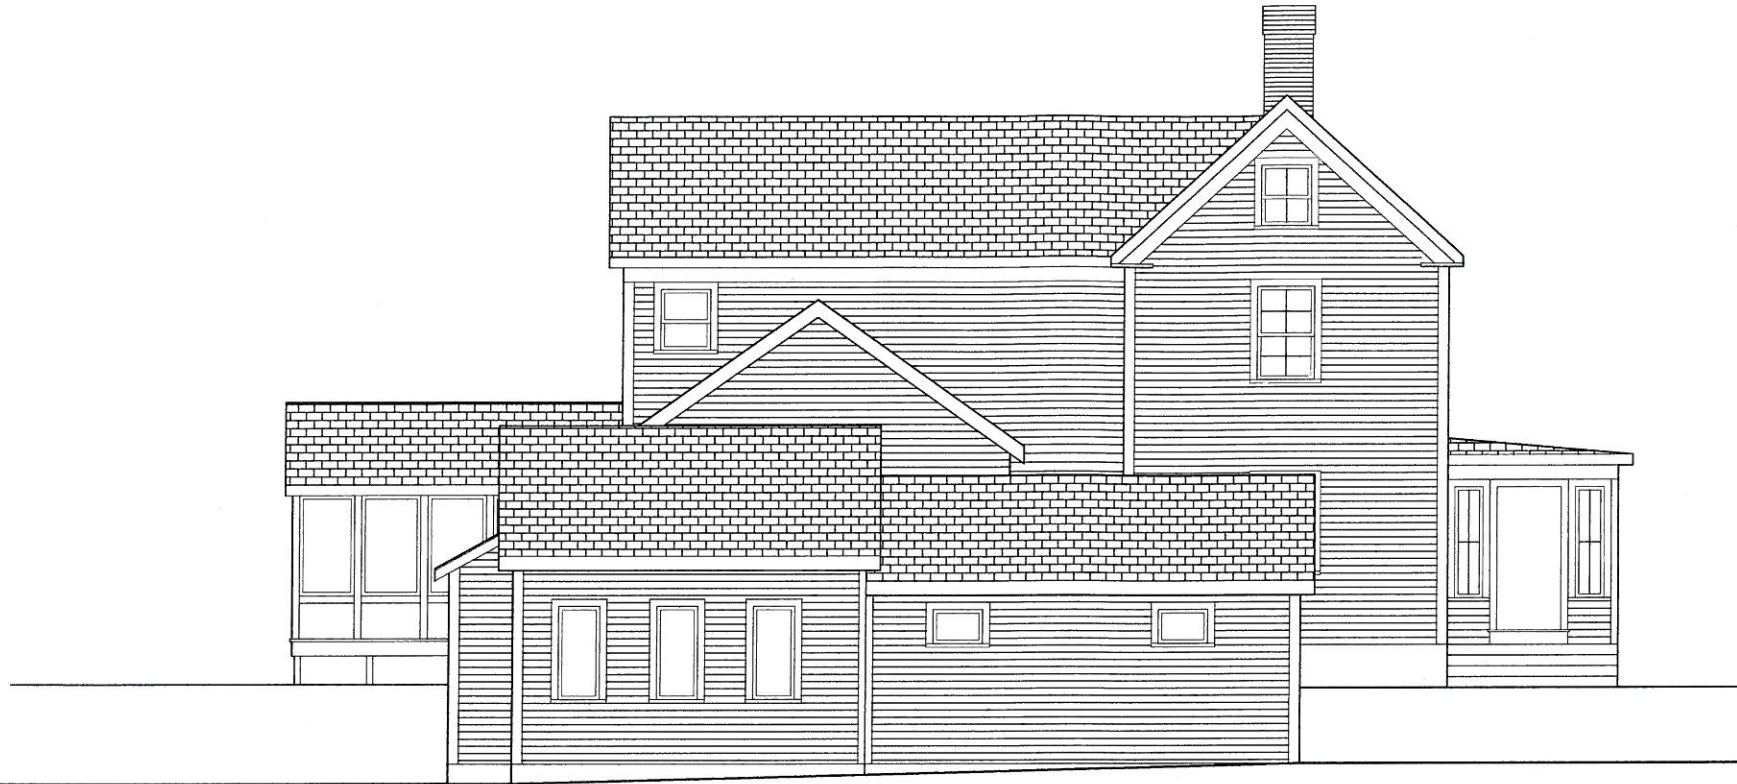

EXISTING BUILDING ELEVATION 1
SCALE: 1/4" = 1'-0" EX-2.2



PROPOSED BUILDING ELEVATION 2
SCALE: 1/4" = 1'-0" EX-2.2

ARCHITECT:

DIXON SALO
ARCHITECTS
INCORPORATED
300 WASHINGTON STREET
WORCESTER, MASSACHUSETTS 01608
(508) 755-0523 (F) 714-277-8865
ADMIN@dixon-salo.com

ARCHITECT'S STAMP:

ENGINEER:

ENGINEER'S STAMP:

GENERAL INFORMATION:

APPLICANT:
CEDAR PLACE, LLC
868 WORCESTER STREET
WELLESLEY, MA 02482-3707

☒	SCHEMATIC	04.10.2019
☐	DESIGN DEVELOPMENT	
☐	BID	
☐	PERMIT	
☐	CONSTRUCTION	
☐	EXISTING CONDITIONS	

4	
3	
2	
1	
	REVISION DATE

DATE:	04.10.2019
SCALE:	AS NOTED
PROJECT:	2018.71
DRAWN:	JGH
CHECKED:	WCS

PROJECT TITLE:
RESIDENTIAL STRUCTURE
3 BURKE LANE
WELLESLEY, MA 02481

SHEET TITLE:
EXISTING & PROPOSED ELEVATIONS

SHEET NUMBER:

EX-2.2



EXISTING BUILDING ELEVATION ¹
SCALE: 1/4" = 1'-0" EX-2.3

ARCHITECT:
dha
DIXON SALO
ARCHITECTS
INCORPORATED
FIRST FLOOR
3 BURKE LANE
WORCESTER, MASSACHUSETTS 01605
(508) 755-0533 (508) 774-2278
ADMIN@DIXONSALOARCHITECTS.COM

ARCHITECT'S STAMP:

ENGINEER:

ENGINEER'S STAMP:

GENERAL INFORMATION:

APPLICANT:
CEDAR PLACE, LLC
868 WORCESTER STREET
WELLESLEY, MA 02482-3707

☒ SCHEMATIC 04.10.2019
☐ DESIGN DEVELOPMENT
☐ BID
☐ PERMIT
☐ CONSTRUCTION
☐ EXISTING CONDITIONS

4	
3	
2	
1	
	REVISION DATE

DATE: 04.10.2019
SCALE: AS NOTED
PROJECT: 2018.71
DRAWN: JGH
CHECKED: WOS

PROJECT TITLE:
RESIDENTIAL STRUCTURE
3 BURKE LANE
WELLESLEY, MA 02481


SHEET TITLE:
EXISTING & PROPOSED ELEVATIONS

SHEET NUMBER:


EX-2.3

PROPOSED BUILDING ELEVATION ²
SCALE: 1/4" = 1'-0" EX-2.3



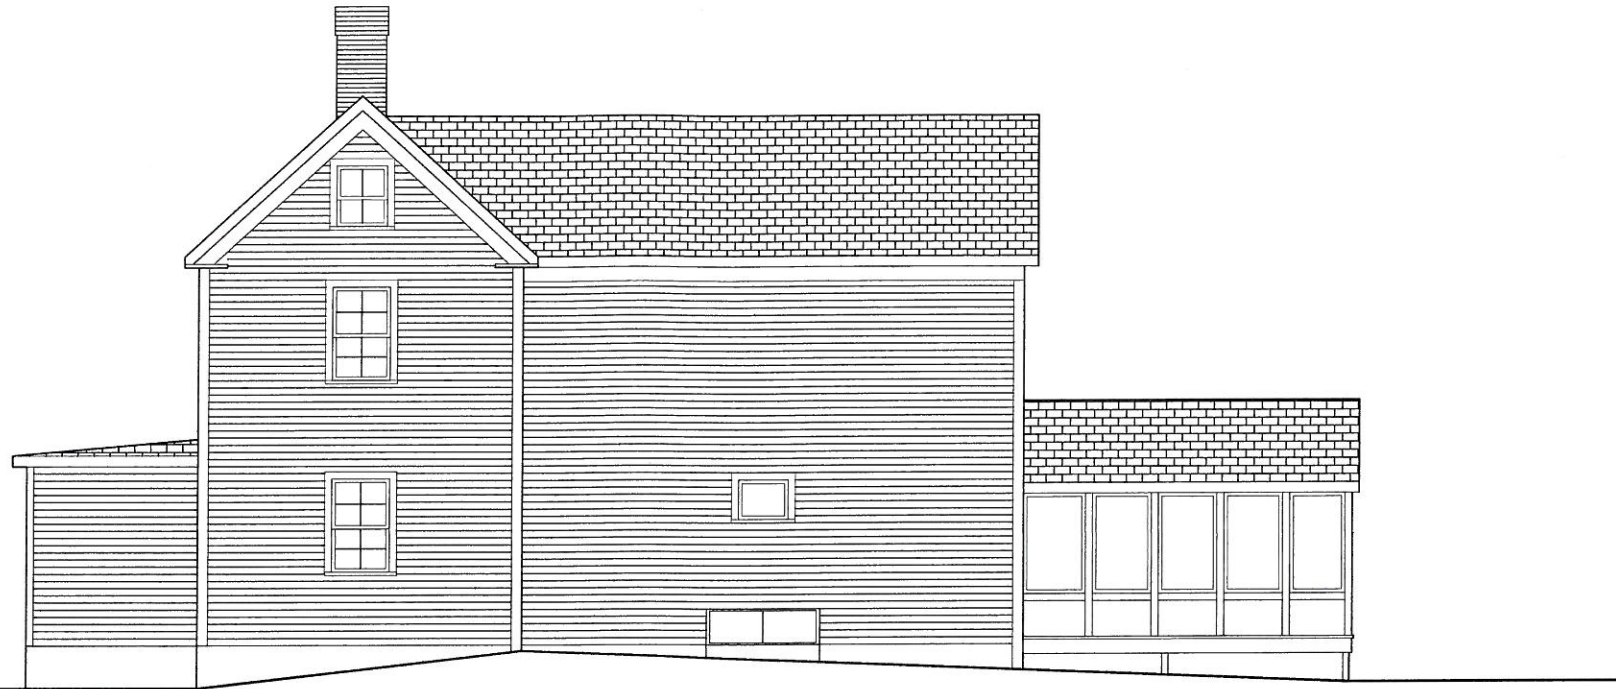

EXISTING BUILDING ELEVATION 1
SCALE: 1/4" = 1'-0"

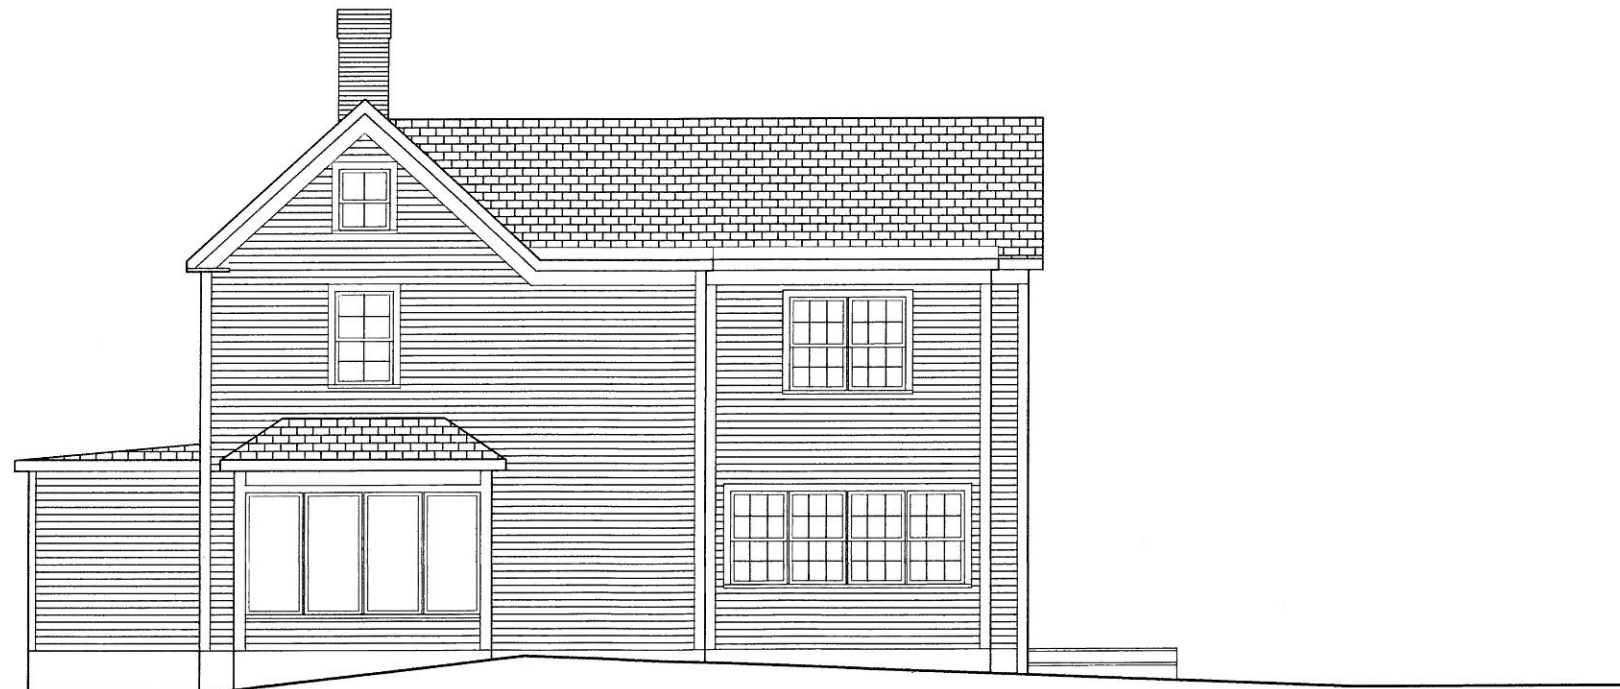

PROPOSED BUILDING ELEVATION 2
SCALE: 1/4" = 1'-0"

ARCHITECT:
dha
DIXON SALO
ARCHITECTS
INCORPORATED
FIRST FLOOR
300 MAIN STREET
WORCESTER, MASSACHUSETTS 01601
(508) 755-0333 (F) 742-291-8305
ADMIN@DHAARCHITECT.COM

ARCHITECT'S STAMP:

ENGINEER:

ENGINEER'S STAMP:

GENERAL INFORMATION:

APPLICANT:
CEDAR PLACE, LLC
868 WORCESTER STREET
WELLESLEY, MA 02482-3707

☒ SCHEMATIC
☐ DESIGN DEVELOPMENT
☐ BID
☐ PERMIT
☐ CONSTRUCTION
☐ EXISTING CONDITIONS

4	
3	
2	
1	
	REVISION DATE

DATE: 04.10.2019
 SCALE: AS NOTED
 PROJECT: 2018.71
 DRAWN: JGH
 CHECKED: WGS

PROJECT TITLE:
RESIDENTIAL STRUCTURE
3 BURKE LANE
WELLESLEY, MA 02481


SHEET TITLE:
EXISTING & PROPOSED ELEVATIONS

SHEET NUMBER:

EX-2.4



EXISTING BUILDING ELEVATION 1
SCALE: 1/4" = 1'-0" EX-2.5

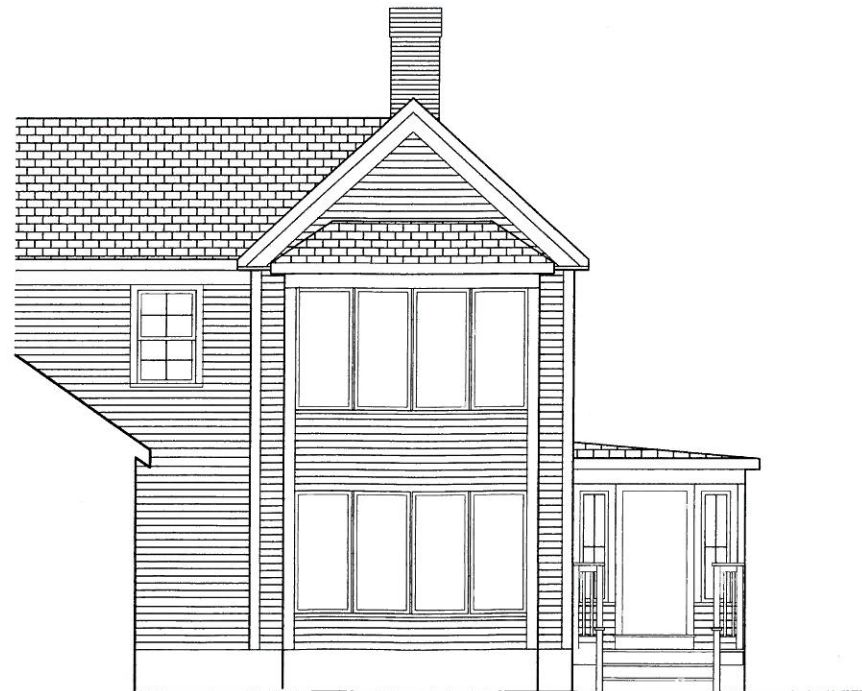

PROPOSED BUILDING ELEVATION 2
SCALE: 1/4" = 1'-0" EX-2.5

ARCHITECT:
dha
DIXON SALO
ARCHITECTS
INCORPORATED
10208 735 0533 (C) 774 239 8205
ADMIN@DIXON-SALO-ARCHITECTS.COM

ARCHITECT'S STAMP:

ENGINEER:

ENGINEER'S STAMP:

GENERAL INFORMATION:

APPLICANT:
CEDAR PLACE, LLC
868 WORCESTER STREET
WELLESLEY, MA 02482-3707

SCHEMATIC 04.10.2019
DESIGN DEVELOPMENT
BID
PERMIT
CONSTRUCTION
EXISTING CONDITIONS

4	
3	
2	
1	
	REVISION DATE



DATE: 04.10.2019
SCALE: AS NOTED
PROJECT: 2018.71
DRAWN: JGH
CHECKED: WGS

PROJECT TITLE:
RESIDENTIAL STRUCTURE
3 BURKE LANE
WELLESLEY, MA 02481

SHEET TITLE:
EXISTING & PROPOSED ELEVATIONS

SHEET NUMBER:

EX-2.5

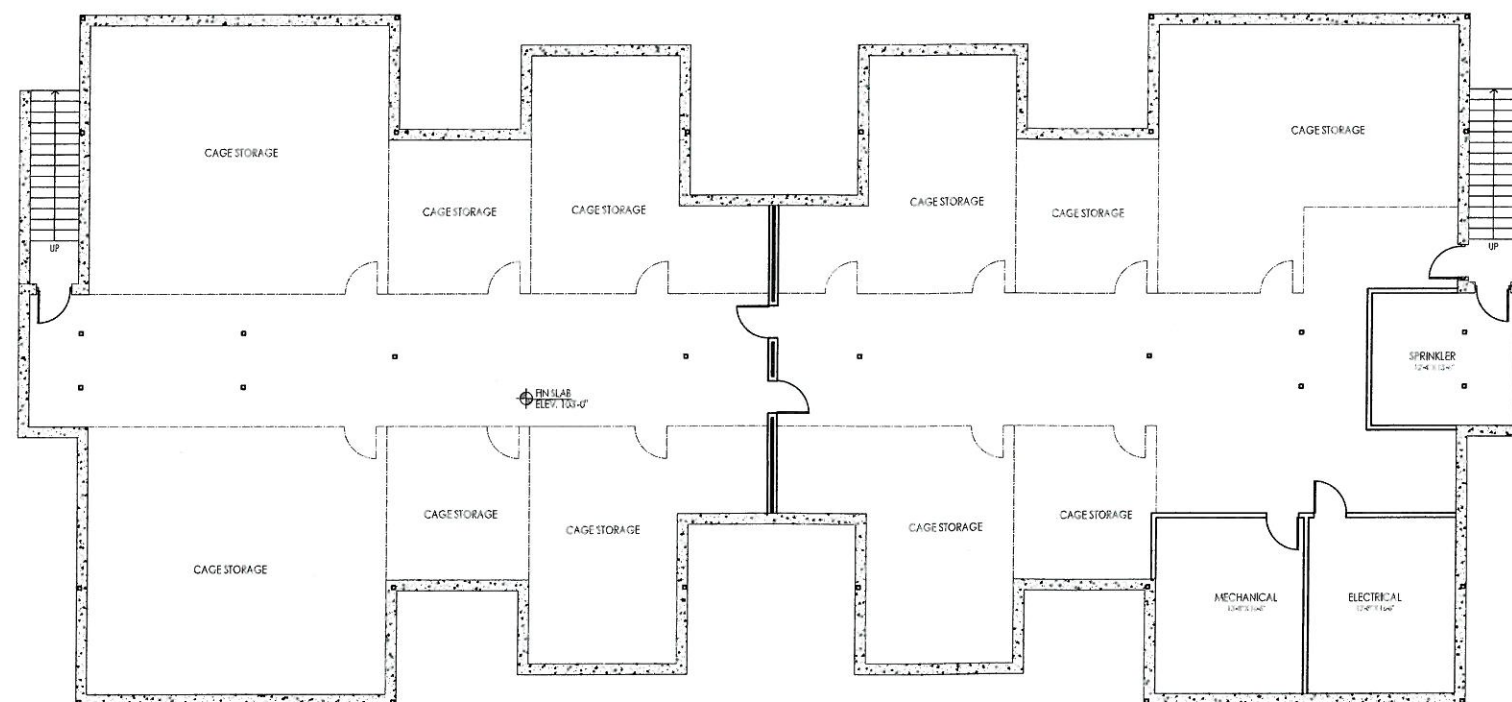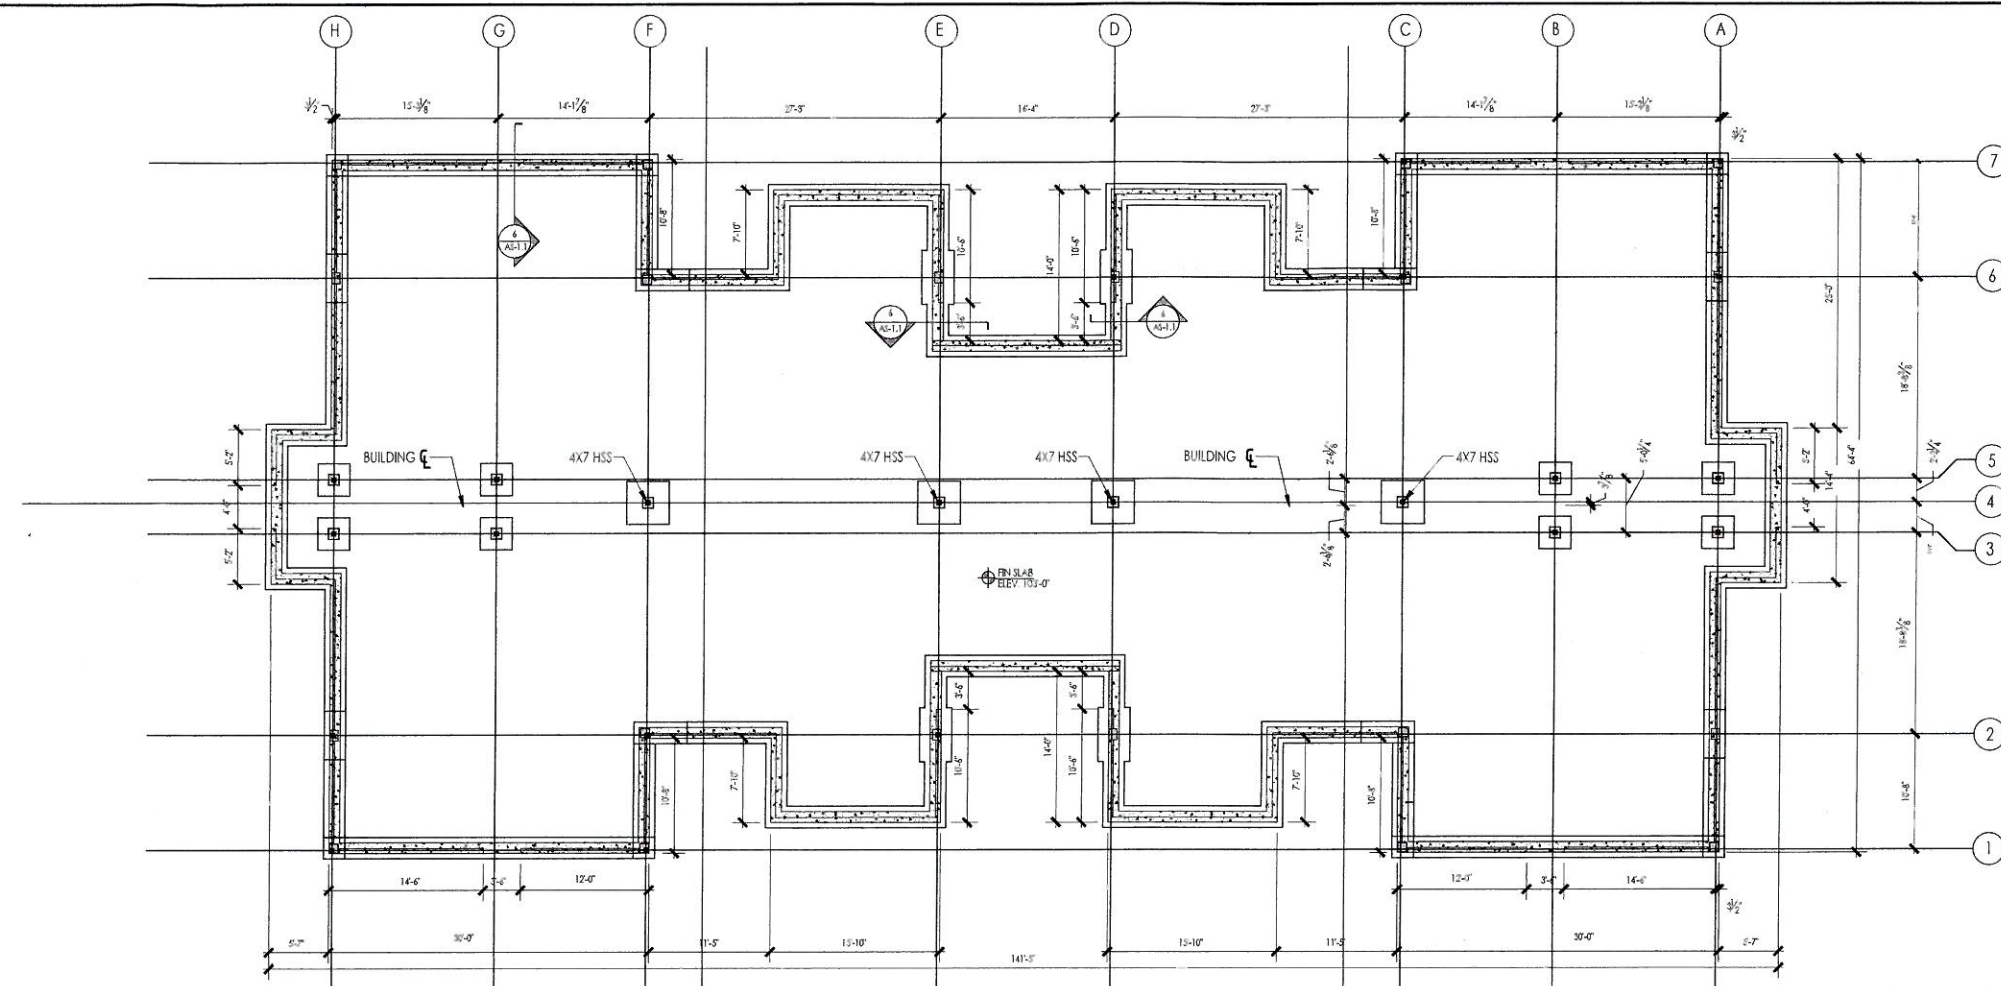

ARCHITECT'S STAMP:

ENGINEER:

ENGINEER'S STAMP:

GENERAL INFORMATION:

APPLICANT:
CEDAR PLACE, LLC
868 WORCESTER STREET
WELLESLEY, MA 02482-3707

 SCHEMATIC
 DESIGN DEVELOPMENT
 BID
 PERMIT
 CONSTRUCTION
 EXISTING CONDITIONS

04.10.2019

4	
3	
2	
1	
	REVISION DATE



DATE:	04.10.2019
SCALE:	A5 NOTED
PROJECT:	2018.71
DRAWN:	JGH
CHECKED:	WOS

PROJECT TITLE:
RESIDENTIAL STRUCTURE
3 BURKE LANE
WELLESLEY, MA 02481

SHEET TITLE:
PROPOSED FOUNDATION & BASEMENT
PLANS

SHEET NUMBER:

A-1.0

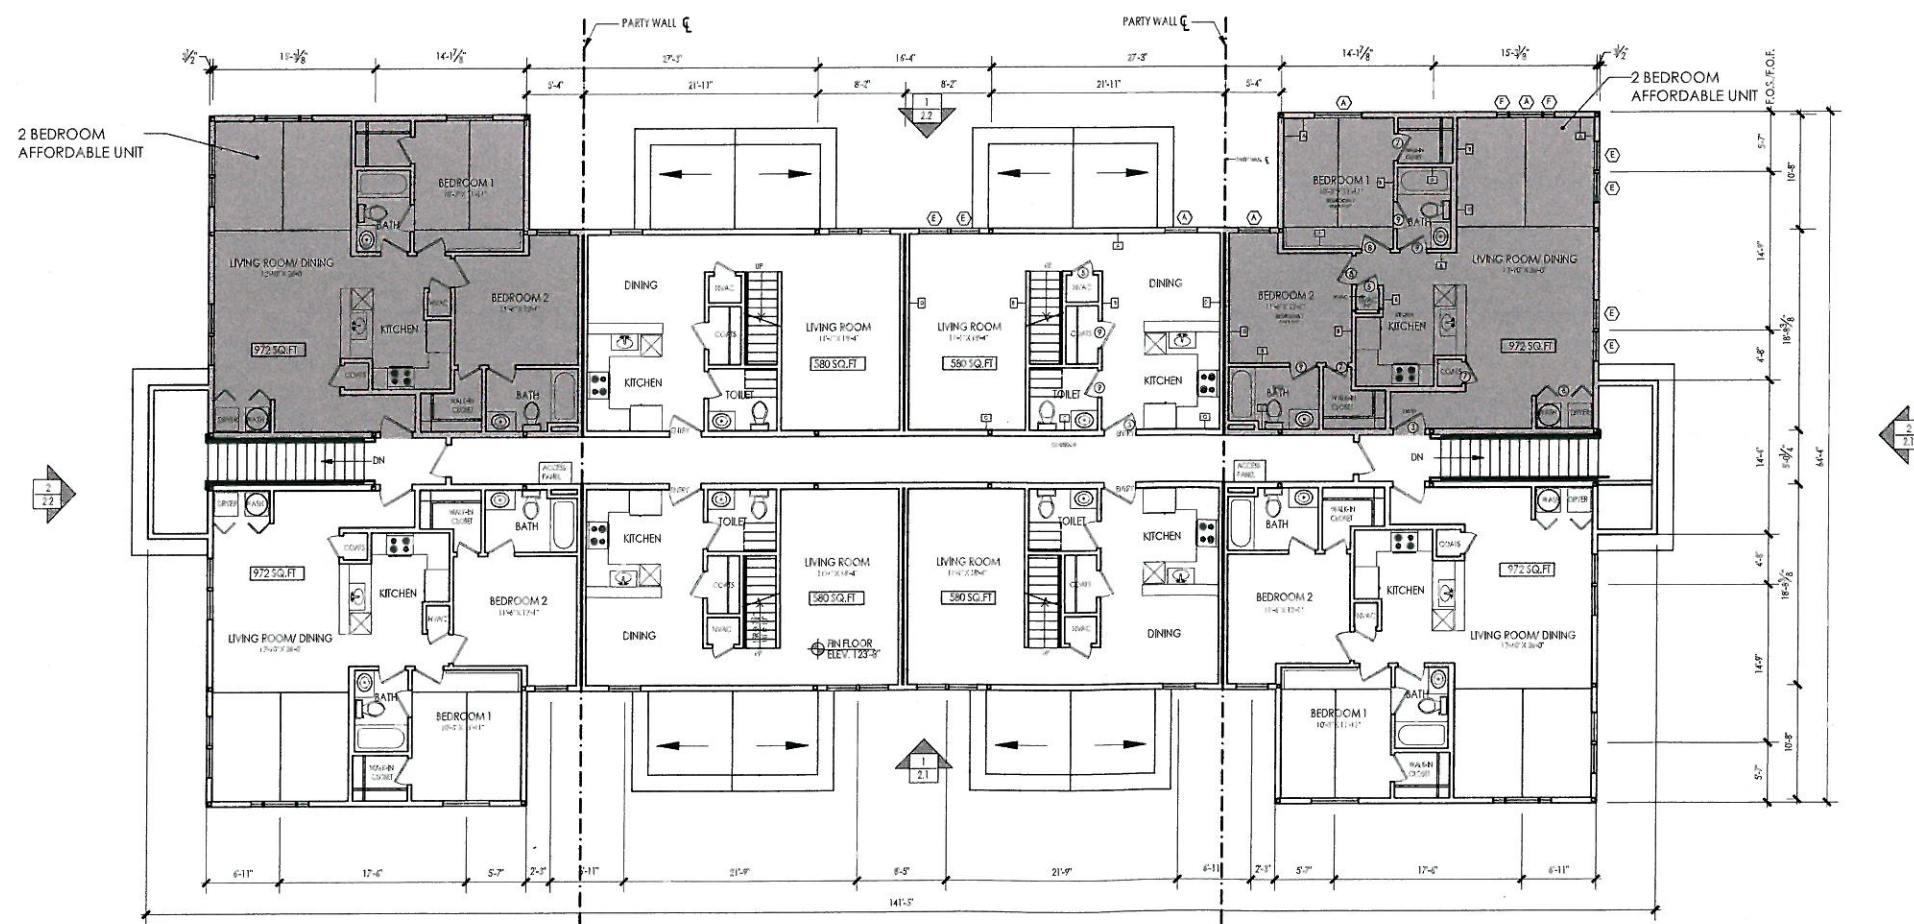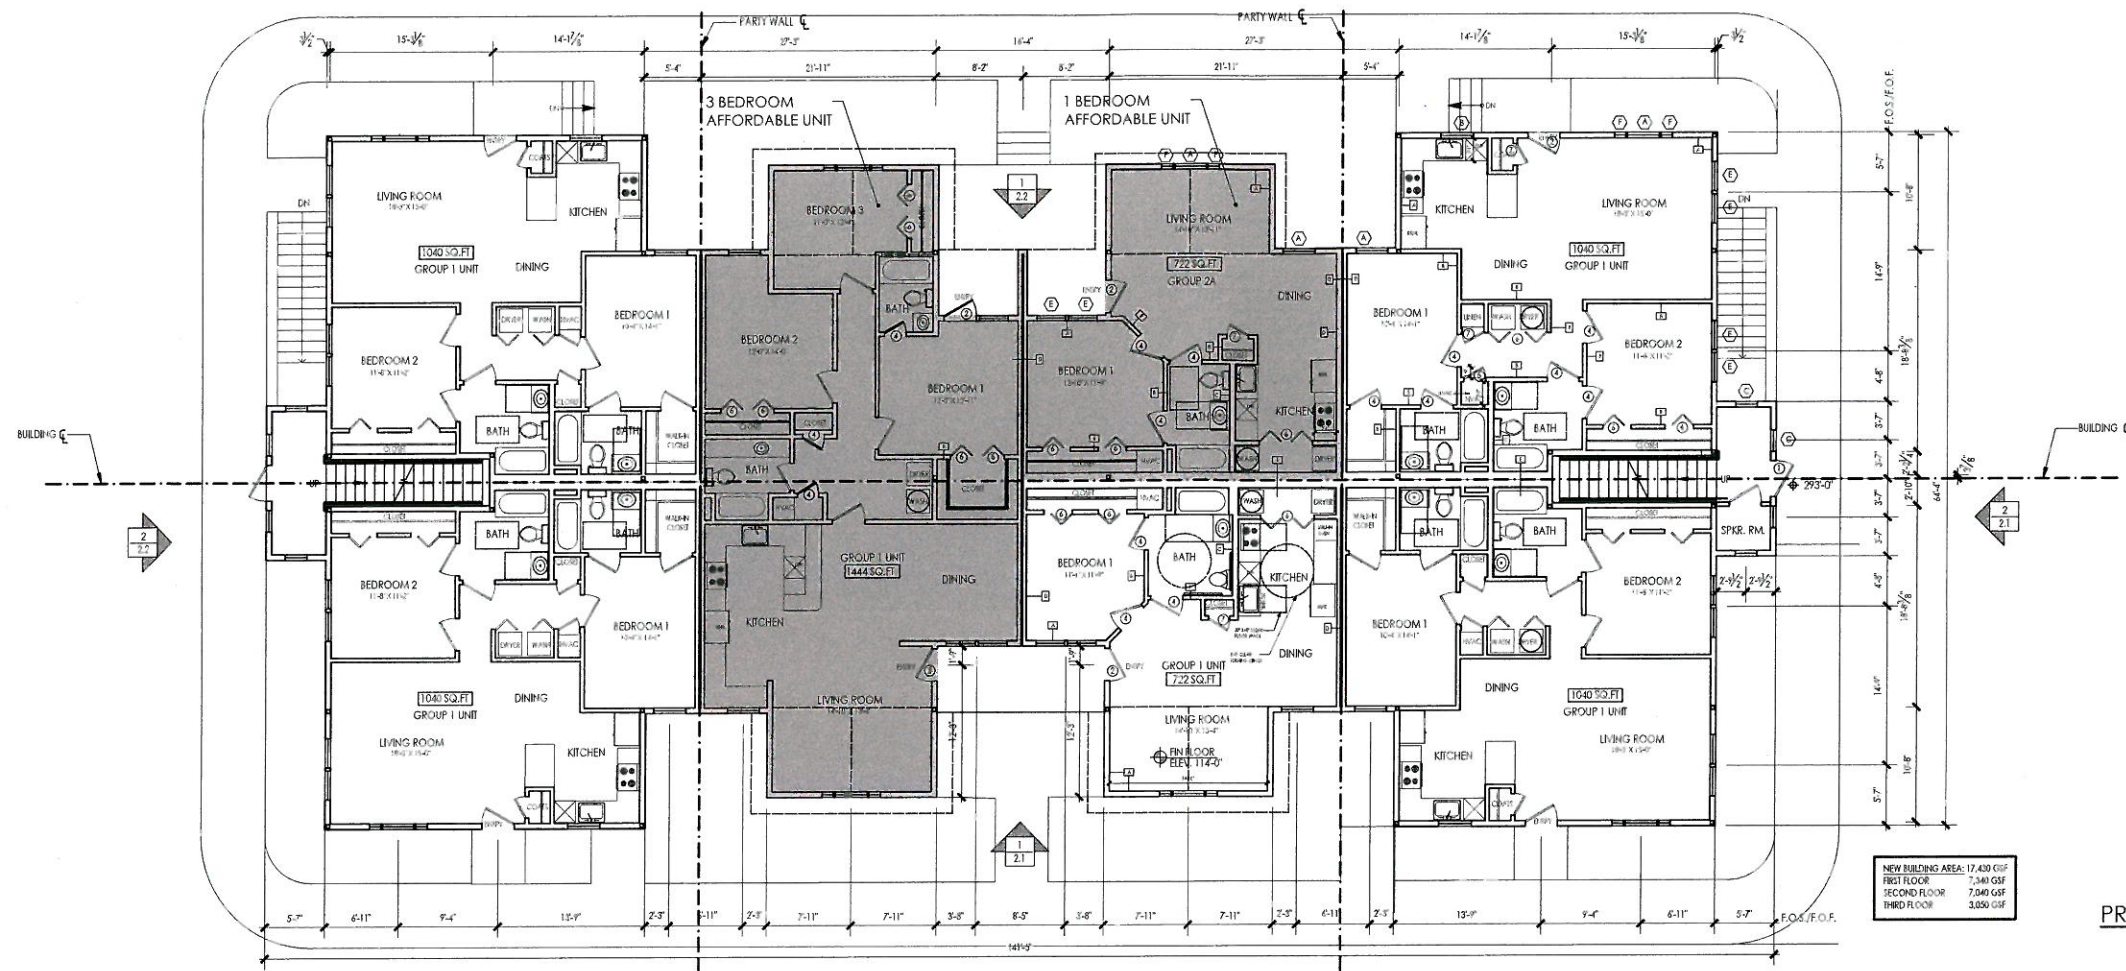

ARCHITECT:
dixon salo
 ARCHITECTS
 INCORPORATED
 300 MAIN STREET
 WORCESTER, MASSACHUSETTS 01608
 (508) 755-0533 (F) 774-229-8985
 ADMIN@DIXONSALOARCHITECTS.COM

ARCHITECT'S STAMP:

ENGINEER:

ENGINEER'S STAMP:

GENERAL INFORMATION:

APPLICANT:
 CEDAR PLACE, LLC
 868 WORCESTER STREET
 WELLESLEY, MA 02482-3707

☒ SCHEMATIC
☐ DESIGN DEVELOPMENT
☐ BID
☐ PERMIT
☐ CONSTRUCTION
☐ EXISTING CONDITIONS

NO.	REVISION	DATE
4		
3		
2		
1		



DATE: 04.10.2019
 SCALE: AS NOTED
 PROJECT: 2018.71
 DRAWN: JGH
 CHECKED: WOS

PROJECT TITLE:
 RESIDENTIAL STRUCTURE
 3 BURKE LANE
 WELLESLEY, MA 02481

SHEET TITLE:
 PROPOSED FIRST & SECOND FLOOR PLANS

SHEET NUMBER:

A-1.1

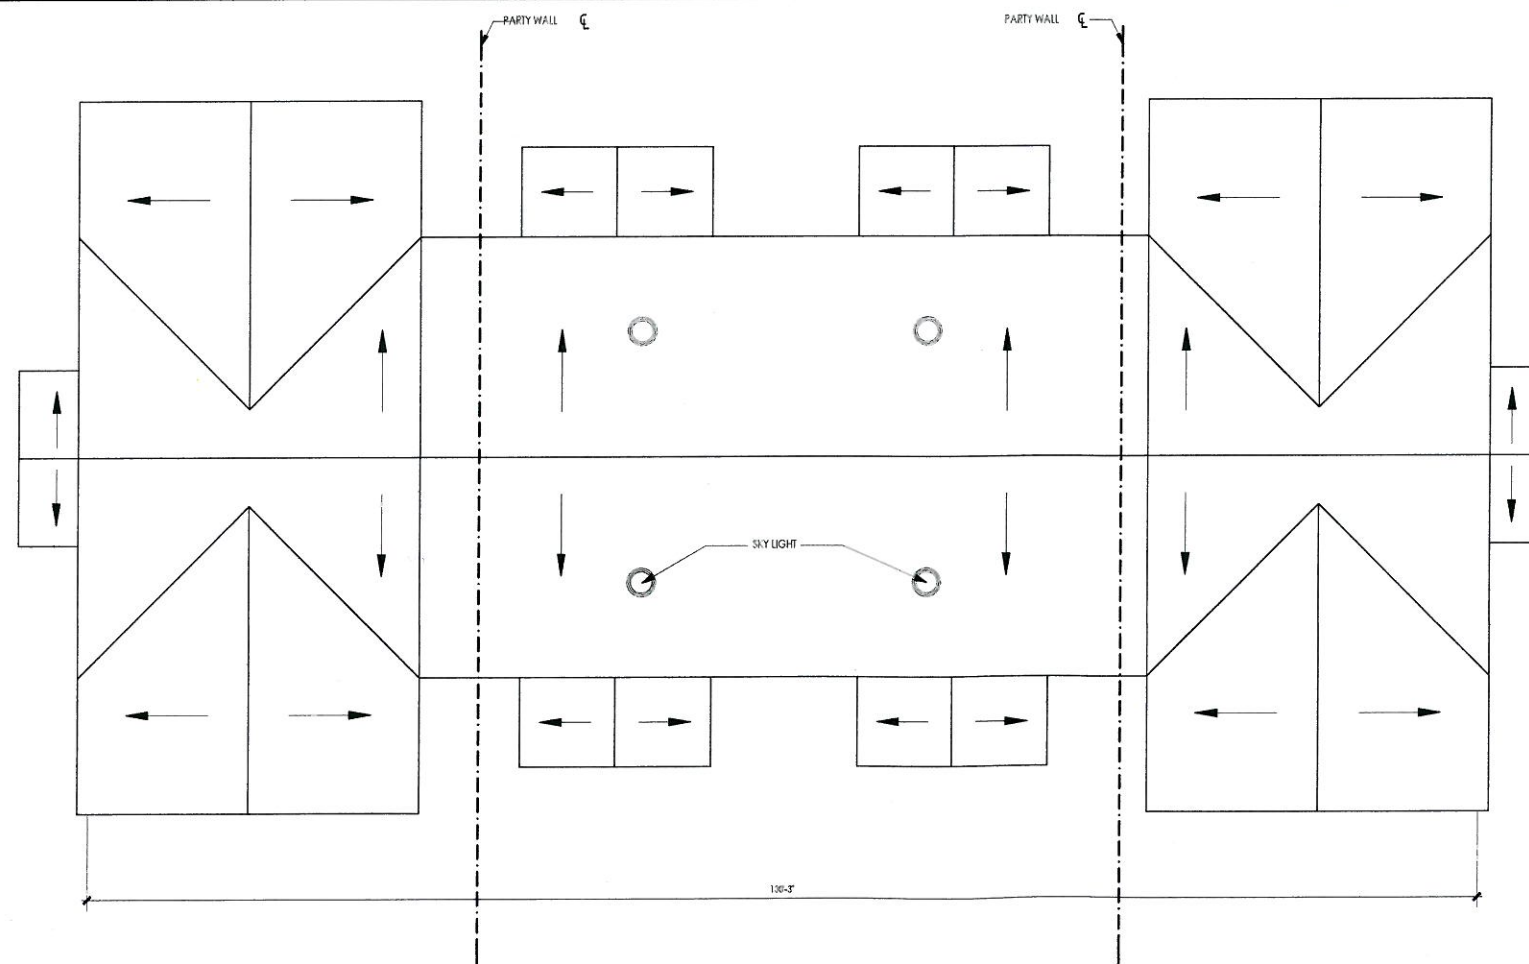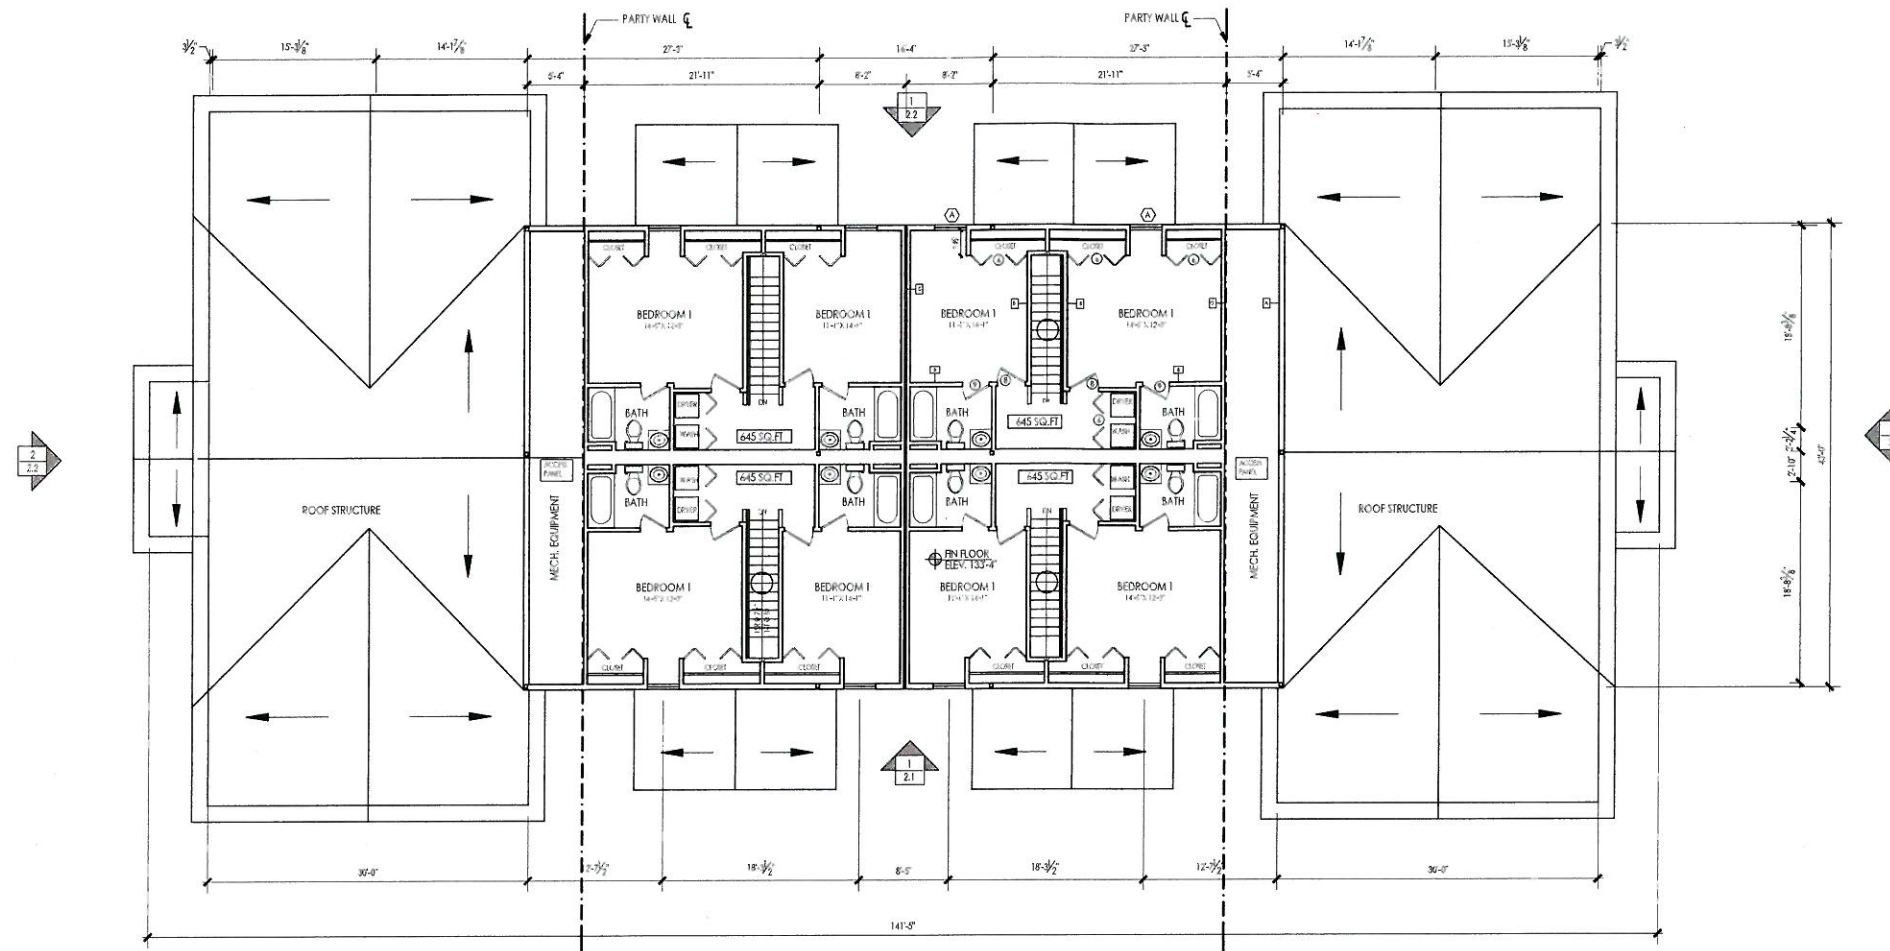

ARCHITECT:
dixon salo architects
INCORPORATED
1100 STATE STREET
WORCESTER, MASSACHUSETTS 01608
(508) 755-0333
ADMIN@DIXONSALOARCHITECTS.COM

ARCHITECT'S STAMP:

ENGINEER:

ENGINEER'S STAMP:

GENERAL INFORMATION:

APPLICANT:
CEDAR PLACE, LLC
868 WORCESTER STREET
WELLESLEY, MA 02482-3707

☐ SCHEMATIC
☐ DESIGN DEVELOPMENT
☐ BID
☐ PERMIT
☐ CONSTRUCTION
☐ EXISTING CONDITIONS

REVISION	DATE
4	
3	
2	
1	


DATE: 04.10.2019
 SCALE: AS NOTED
 PROJECT: 2018.71
 DRAWN: JGH
 CHECKED: WCS

PROJECT TITLE:
RESIDENTIAL STRUCTURE
3 BURKE LANE
WELLESLEY, MA 02481


SHEET TITLE:
PROPOSED THIRD FLOOR & ROOF PLAN

SHEET NUMBER:

A-1.2

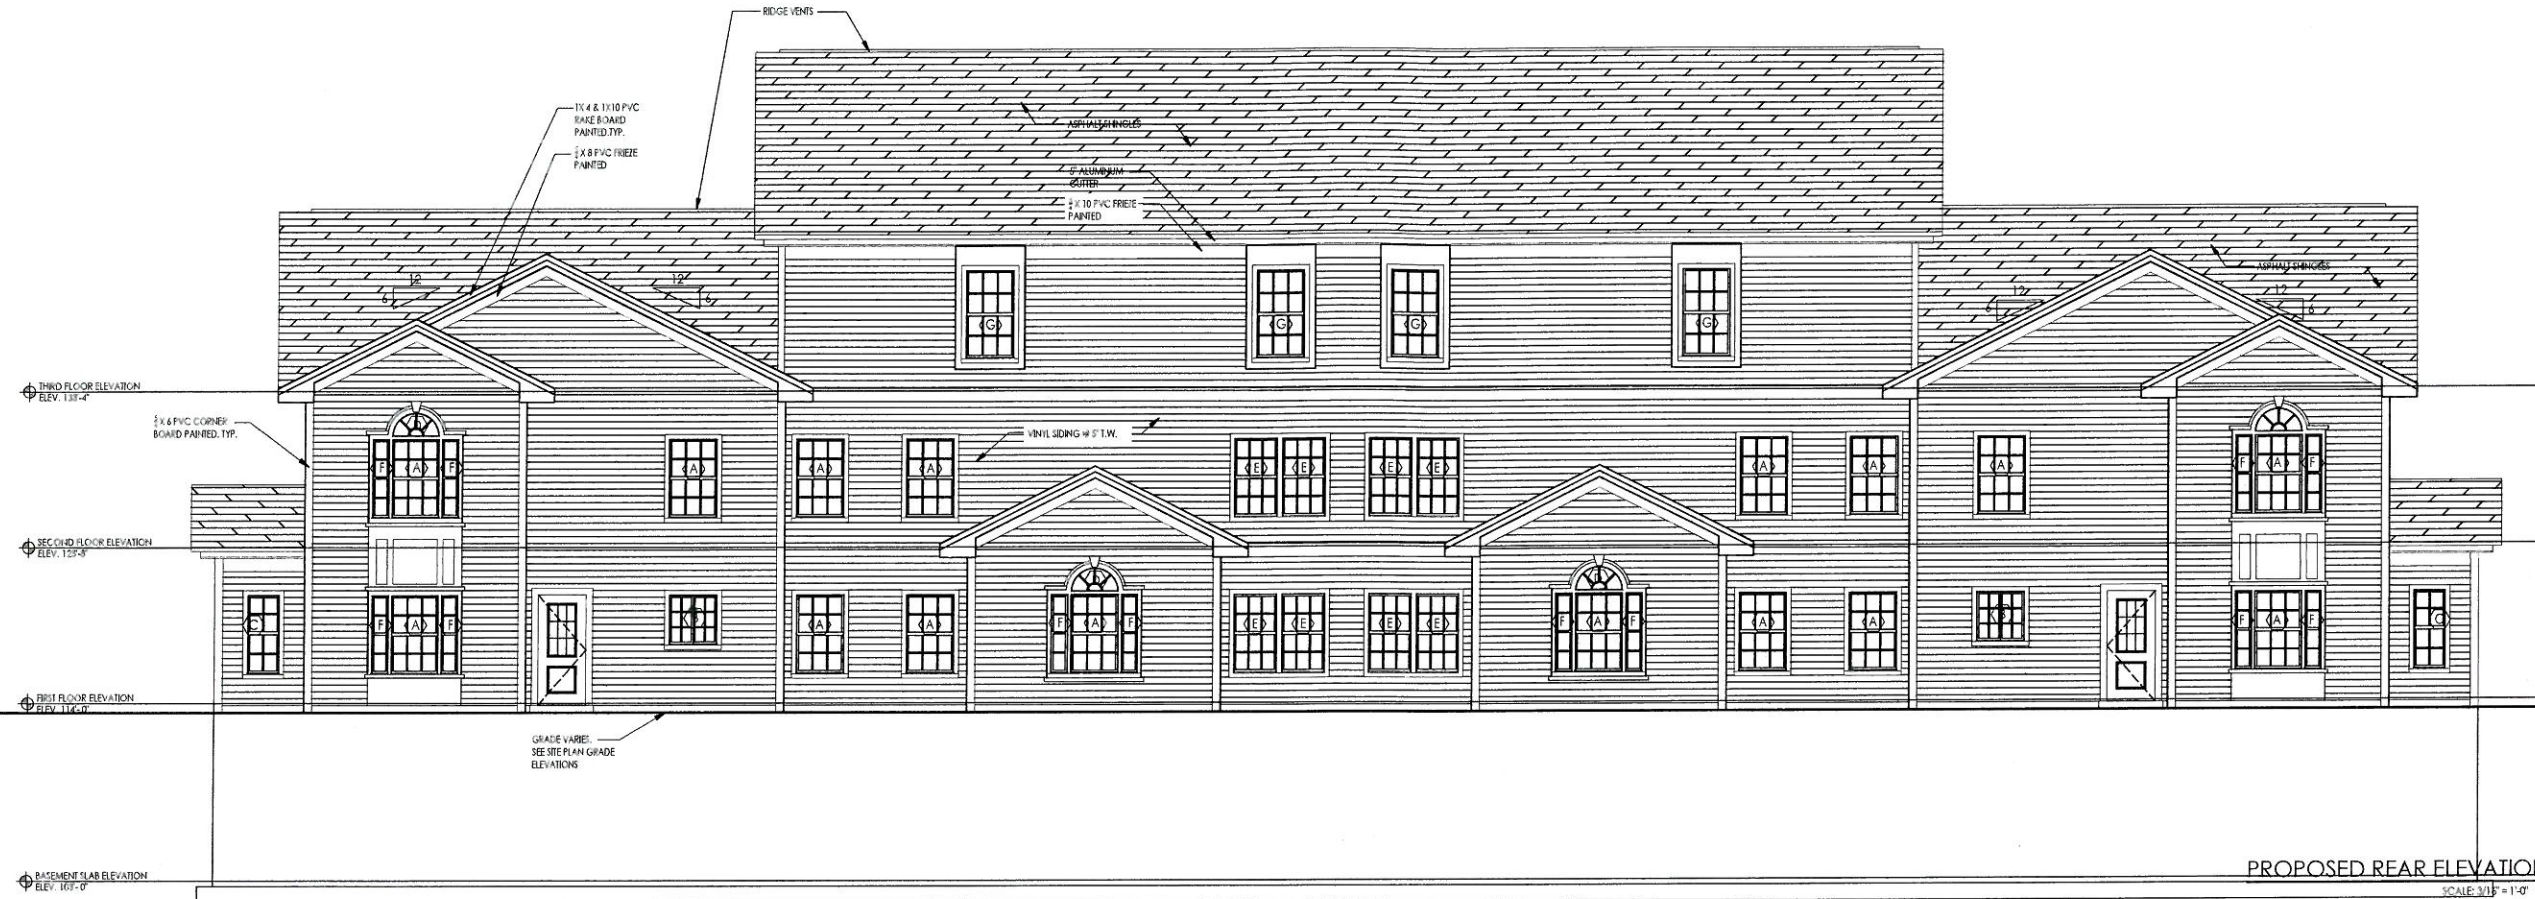

PROPOSED REAR ELEVATION 1
SCALE: 3/16" = 1'-0"

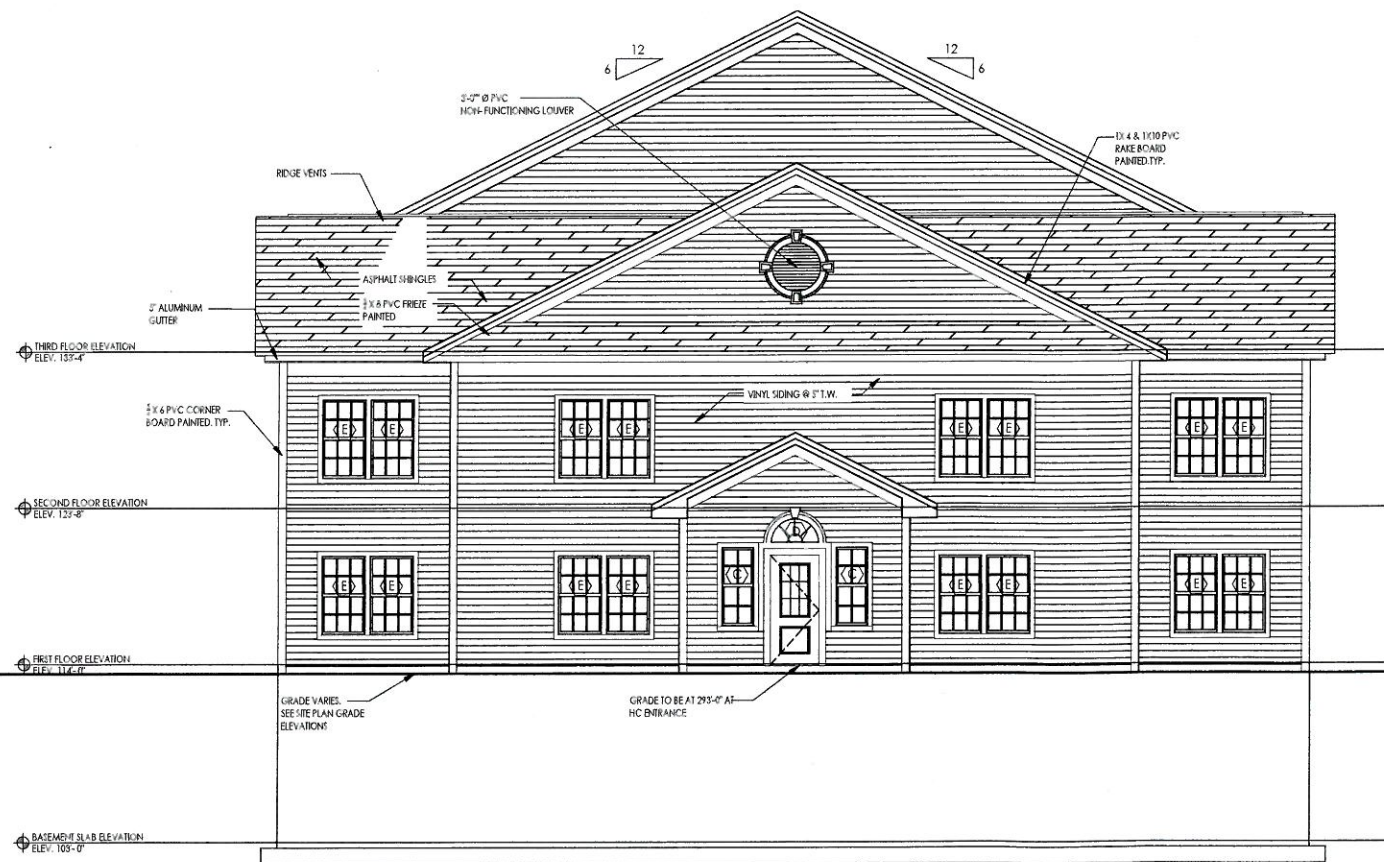

PROPOSED SIDE ELEVATION 2
SCALE: 3/16" = 1'-0"

ARCHITECT:
dha
DIXON SALO ARCHITECTS INCORPORATED
300 STATE STREET
WORCESTER, MA 01608
(508) 755-0533 (508) 742-3980
ADMIN@dixon-salo.com

ARCHITECT'S STAMP:

ENGINEER:

ENGINEER'S STAMP:

GENERAL INFORMATION:

APPLICANT:
CEDAR PLACE, LLC
868 WORCESTER STREET
WELLESLEY, MA 02482-3707

	DATE
SCHEMATIC	04.10.2019
DESIGN DEVELOPMENT	
BID	
PERMIT	
CONSTRUCTION	
EXISTING CONDITIONS	


NO.	REVISION	DATE
4		
3		
2		
1		

DATE: 04.10.2019
SCALE: AS NOTED
PROJECT: 2018.71
DRAWN: JGH
CHECKED: WOS


PROJECT TITLE:
RESIDENTIAL STRUCTURE
3 BURKE LANE
WELLESLEY, MA 02481

SHEET TITLE:
PROPOSED BUILDING ELEVATIONS

SHEET NUMBER:
A-2.1

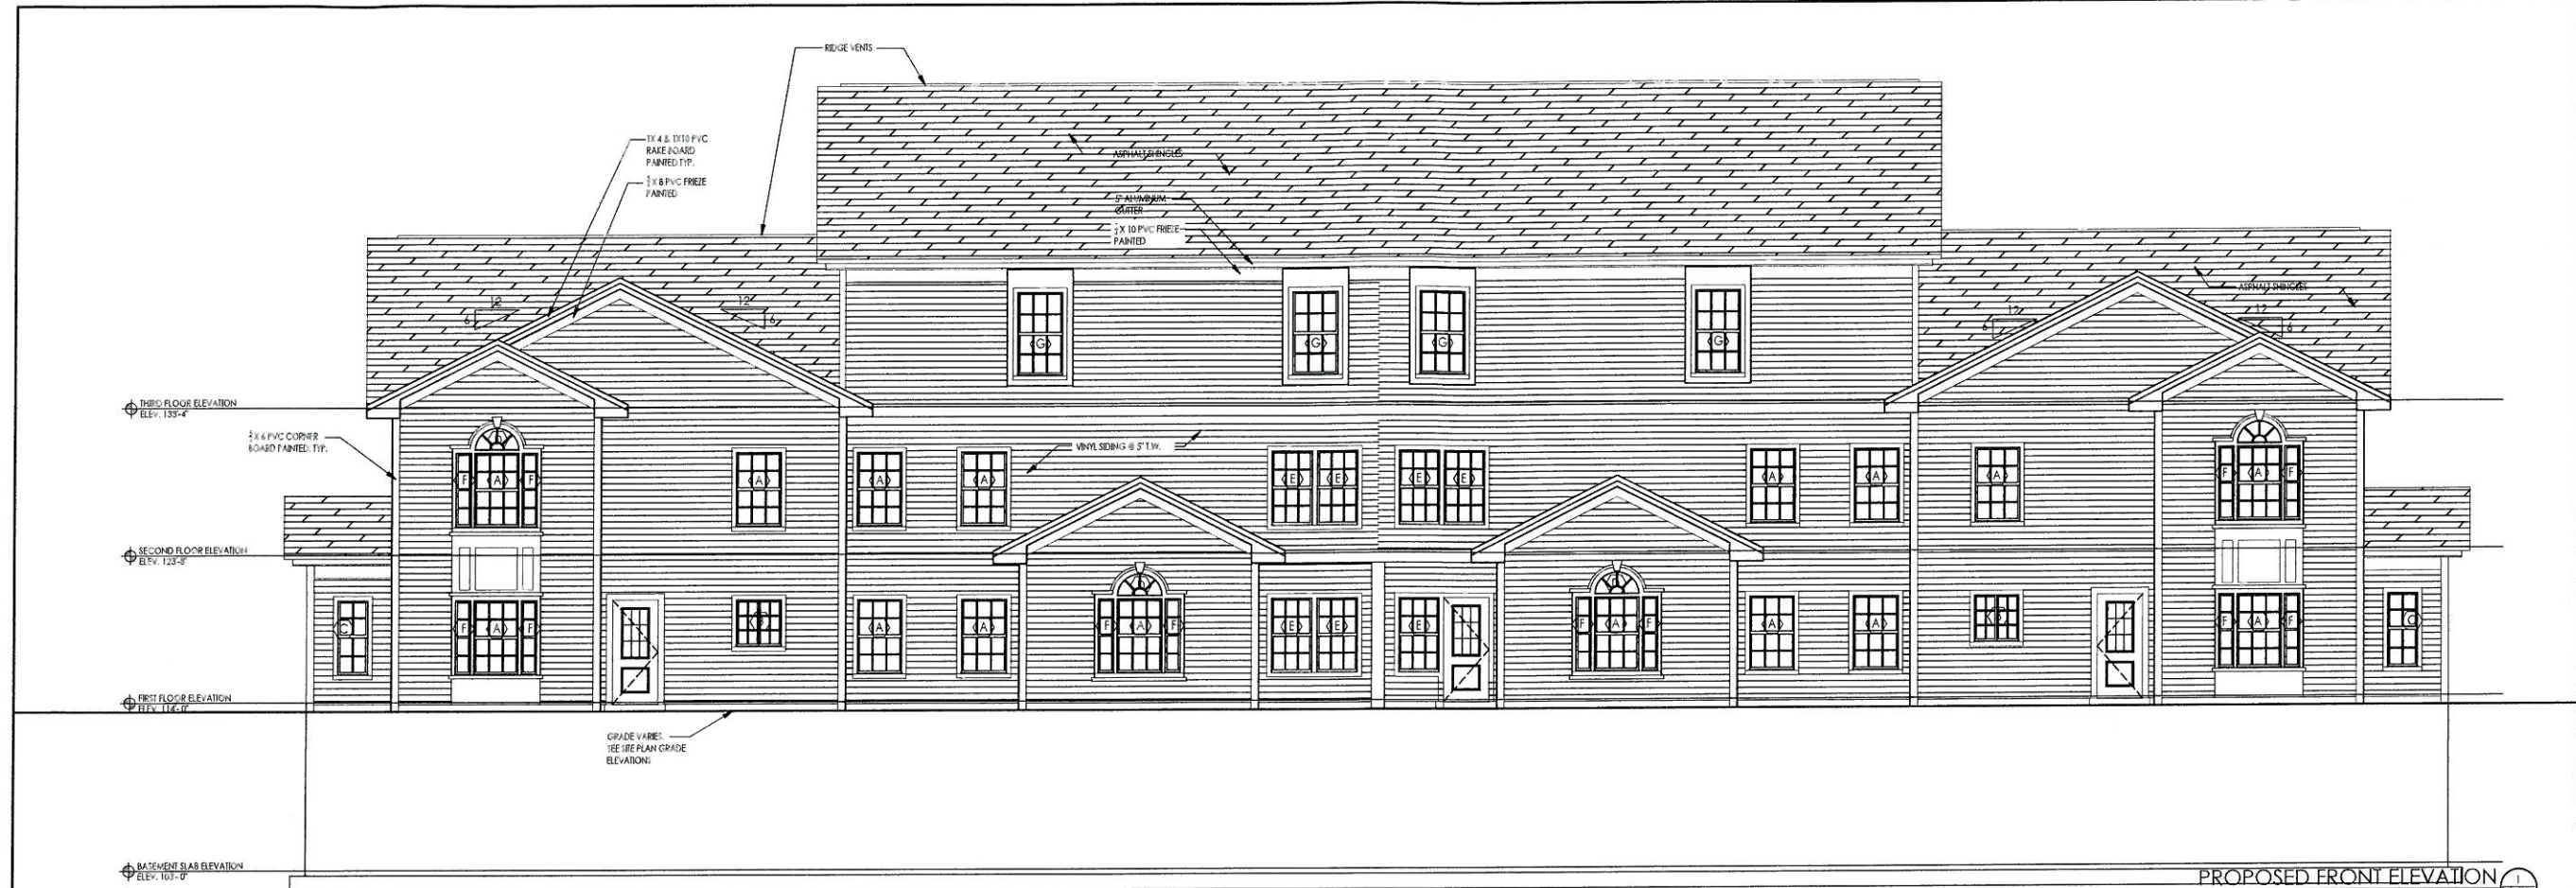

PROPOSED FRONT ELEVATION
SCALE: 3/16" = 1'-0"

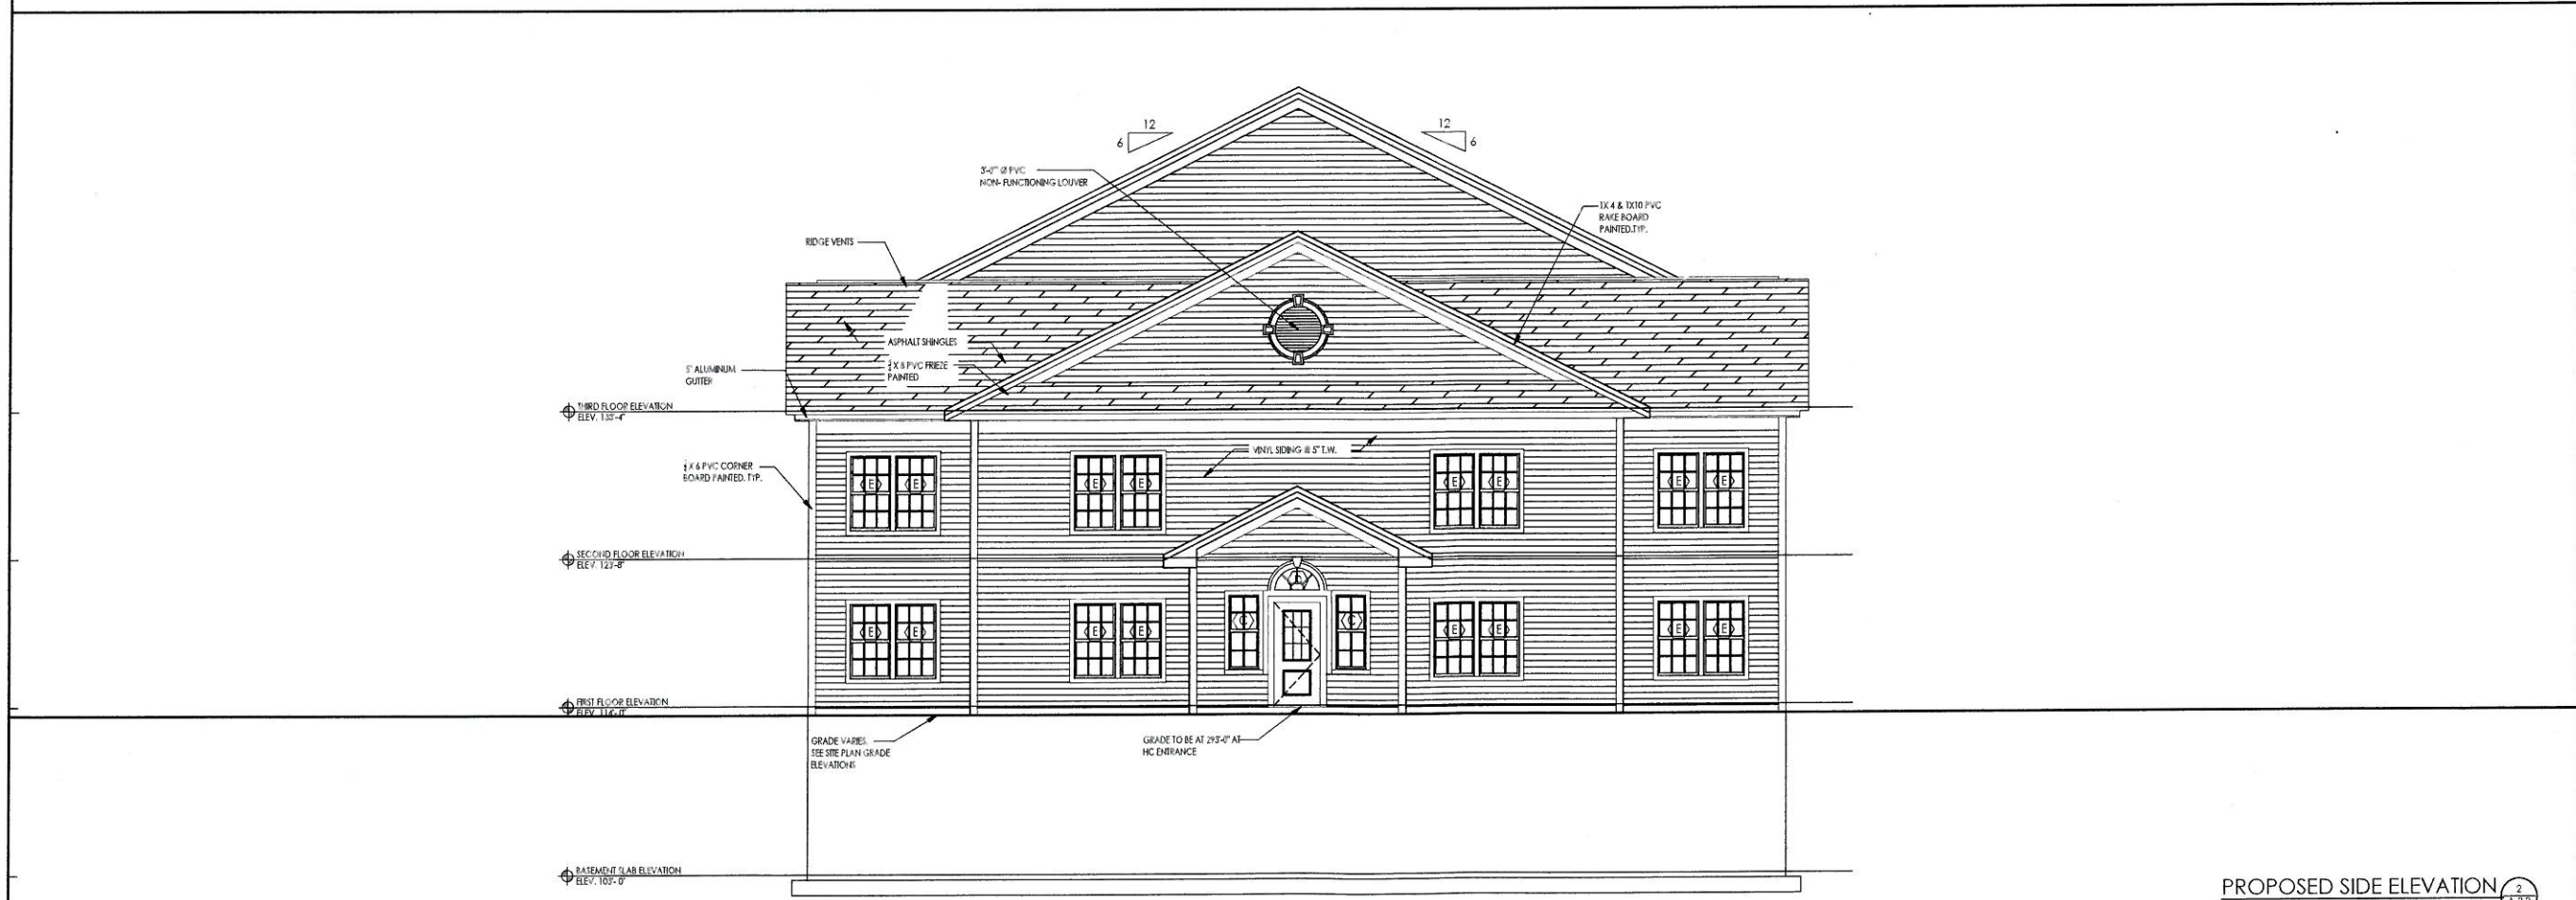

PROPOSED SIDE ELEVATION
SCALE: 3/16" = 1'-0"

ARCHITECT:
dha
DIXON SALO
ARCHITECTS
INCORPORATED
100 STATE STREET
FIFTH FLOOR
WORCESTER, MASSACHUSETTS 01609
TEL: 773.239.8385
ADMIN@DIXON-SALO.COM

ARCHITECT'S STAMP:

ENGINEER:

ENGINEER'S STAMP:

GENERAL INFORMATION:

AFFLIGANT:
CEDAR PLACE, LLC
868 WORCESTER STREET
WELLESLEY, MA 02482-3707

☒	SCHEMATIC	04.10.2019
☐	DESIGN DEVELOPMENT	
☐	BID	
☐	PERMIT	
☐	CONSTRUCTION	
☐	EXISTING CONDITIONS	

4	
3	
2	
1	

REVISION DATE

DATE: 04.10.2019
SCALE: AS NOTED
PROJECT: 2018.71
DRAWN: JGH
CHECKED: WOS
PROJECT TITLE:
RESIDENTIAL STRUCTURE
3 BURKE LANE
WELLESLEY, MA 02481

SHEET TITLE:
PROPOSED BUILDING ELEVATIONS

SHEET NUMBER:

A-2.2



ARCHITECT:  DIXON SALO ARCHITECTS INCORPORATED FIRST FLOOR 300 MAIN STREET WORCESTER, MASSACHUSETTS 01608 (508) 853-2222 WWW.DIXONSALOARCHITECTS.COM															
ARCHITECT'S STAMP:															
ENGINEER:															
ENGINEER'S STAMP:															
GENERAL INFORMATION:															
APPLICANT: CEDAR PLACE, LLC 868 WORCESTER STREET WELLESLEY, MA 02482-3707															
<table border="1"><tr><td>☐</td><td>SCHEMATIC</td><td rowspan="5">04.10.2019</td></tr><tr><td>☐</td><td>DESIGN DEVELOPMENT</td></tr><tr><td>☐</td><td>BID</td></tr><tr><td>☐</td><td>PERMIT</td></tr><tr><td>☐</td><td>CONSTRUCTION</td></tr><tr><td>☐</td><td>EXISTING CONDITIONS</td><td></td></tr></table>	☐	SCHEMATIC	04.10.2019	☐	DESIGN DEVELOPMENT	☐	BID	☐	PERMIT	☐	CONSTRUCTION	☐	EXISTING CONDITIONS		
☐	SCHEMATIC	04.10.2019													
☐	DESIGN DEVELOPMENT														
☐	BID														
☐	PERMIT														
☐	CONSTRUCTION														
☐	EXISTING CONDITIONS														
4															
3															
2															
1															
REVISION DATE															
DATE: 04.10.2019															
SCALE: AS NOTED															
PROJECT: 2018.71															
DRAWN: JGH															
CHECKED: WOS															
PROJECT TITLE: RESIDENTIAL STRUCTURE 3 BURKE LANE WELLESLEY, MA 02481															
SHEET TITLE: PROPOSED BUILDING SECTION															
SHEET NUMBER: A-3.1															



ARCHITECT:

dixon salo
DIXON SALO
ARCHITECTS
INCORPORATED

FIRST FLOOR
300 MAIN STREET
WORKSHEET, MASSACHUSETTS 01603
(1) 508.755.0033 (C) 714.219.8385
ADMIN@DIXONSALOARCHITECTS.COM

ARCHITECT'S STAMP:

ENGINEER:

ENGINEER'S STAMP:

GENERAL INFORMATION:

APPLICANT:
CEDAR PLACE, LLC
868 WORCESTER STREET
WELLESLEY, MA 02482-3707

☒ SCHEMATIC 04.10.2019
☐ DESIGN DEVELOPMENT
☐ BID
☐ PERMIT
☐ CONSTRUCTION
☐ EXISTING CONDITIONS

4	
3	
2	
1	
	REVISION DATE

DATE:	04.10.2019
SCALE:	AS NOTED
PROJECT:	2018.71
DRAWN:	JGH
CHECKED:	WOS

PROJECT TITLE:
RESIDENTIAL STRUCTURE
3 BURKE LANE
WELLESLEY, MA 02481

SHEET TITLE:
PROPOSED BUILDING SECTION

SHEET NUMBER:

A-3.2