




WELLESLEY COLLEGE
RESIDENCE HALL SWING SPACE

WELLESLEY MA

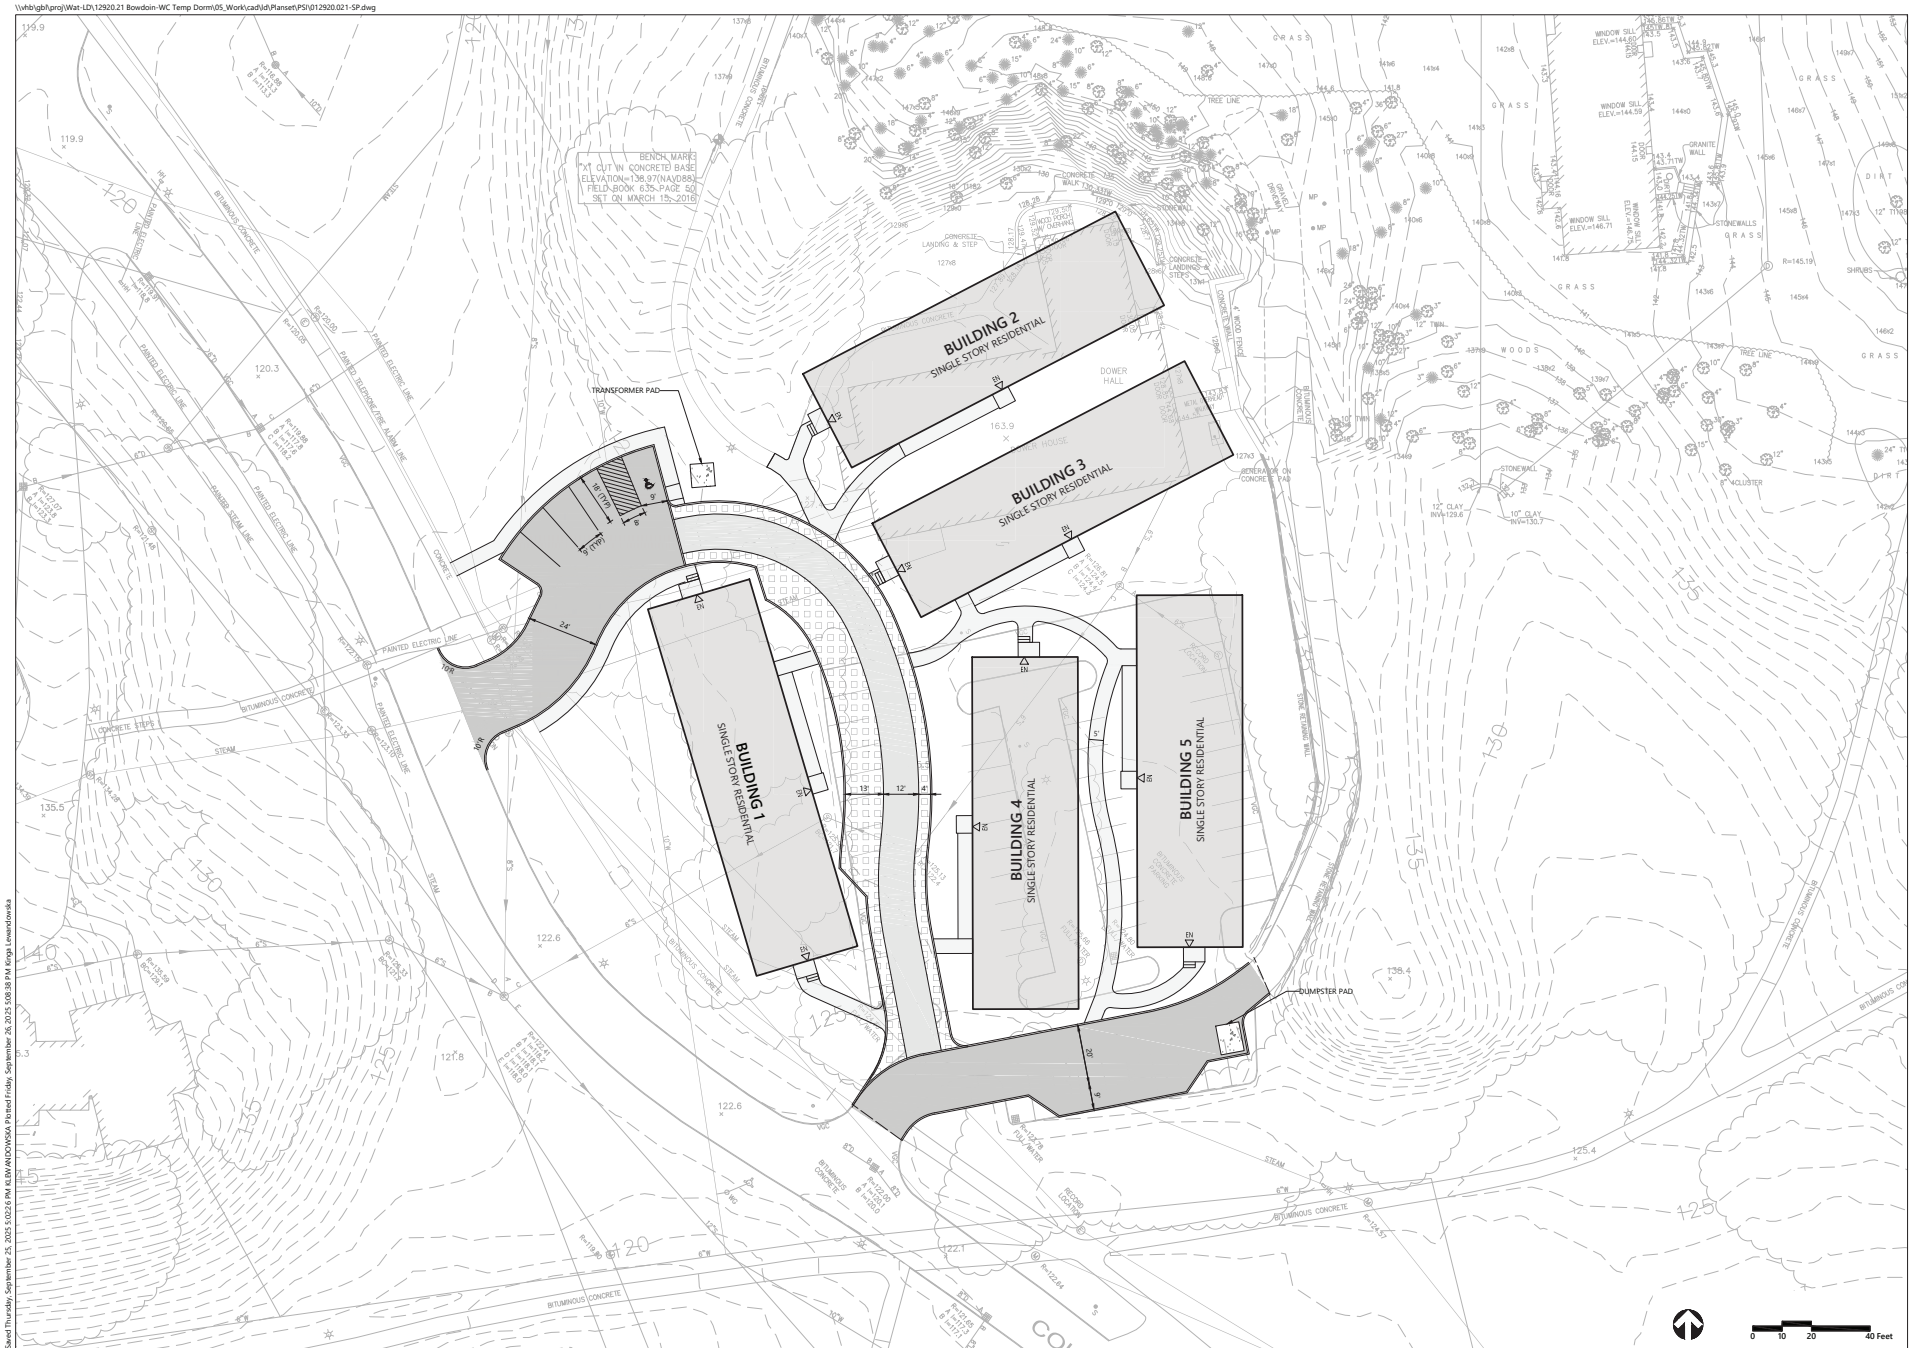

ISSUANCES

ISSUANCE TITLE
PRELIMINARY
SITE PLAN

DATE 4/24/2025

SCALE 1" = 20'

VHB PROJ. No. 00020.021

C-1