

TOWN OF WELLESLEY



MASSACHUSETTS

ZONING BOARD OF APPEALS

TOWN HALL • 525 WASHINGTON STREET • WELLESLEY, MA 02482-5992

KENDALL P. BATES, CHAIRMAN
RICHARD L. SEEGEL, VICE CHAIRMAN
CYNTHIA S. HIBBARD

ELLEN D. GORDON
EXECUTIVE SECRETARY
TELEPHONE
(781) 431-1019 EXT. 208 --

ROBERT A. BASTILLE
J. RANDOLPH BECKER
ROBERT W. LEVY

November 7, 2003

Richard Westergren
Poyant Signs, Inc.
89 Route 101-A
Amherst, NH 03031

Re: ZBA 2003-43
Petition of Brooks Pharmacy
452 Washington Street

Dear Mr. Westergren:

Please be advised that at the Public Hearing held on November 6, 2003, the Zoning Board of Appeals voted unanimously to grant your request to withdraw the above referenced petition without prejudice.

Prior to the filing of any future petition regarding signage at 452 Washington Street requiring relief from the Board of Appeals, the petitioner must meet with the Design Review Board. Subsequently, a new application, a new site plan showing the proposed location of the sign with all relevant setbacks, new designs of the signage and a check in the amount of three hundred dollars shall be submitted to the office of the Board of Appeals.

If you have any questions, or need further assistance, please do not hesitate to call me.

Very truly yours,


A handwritten signature in cursive script, appearing to read "Ellen D. Gordon".

Ellen D. Gordon
Executive Secretary, Zoning Board of Appeals

cc: Town Clerk
Planning Board
Inspector of Buildings
Zack Mullin, Brooks Pharmacy
Sharon Hamilton, Shaw's Supermarkets, Inc.
John Chen, Tien Fu Restaurant

RECEIVED
TOWN CLERK'S OFFICE
WELLESLEY MA 02482

2003 JUN -2 A 10:33

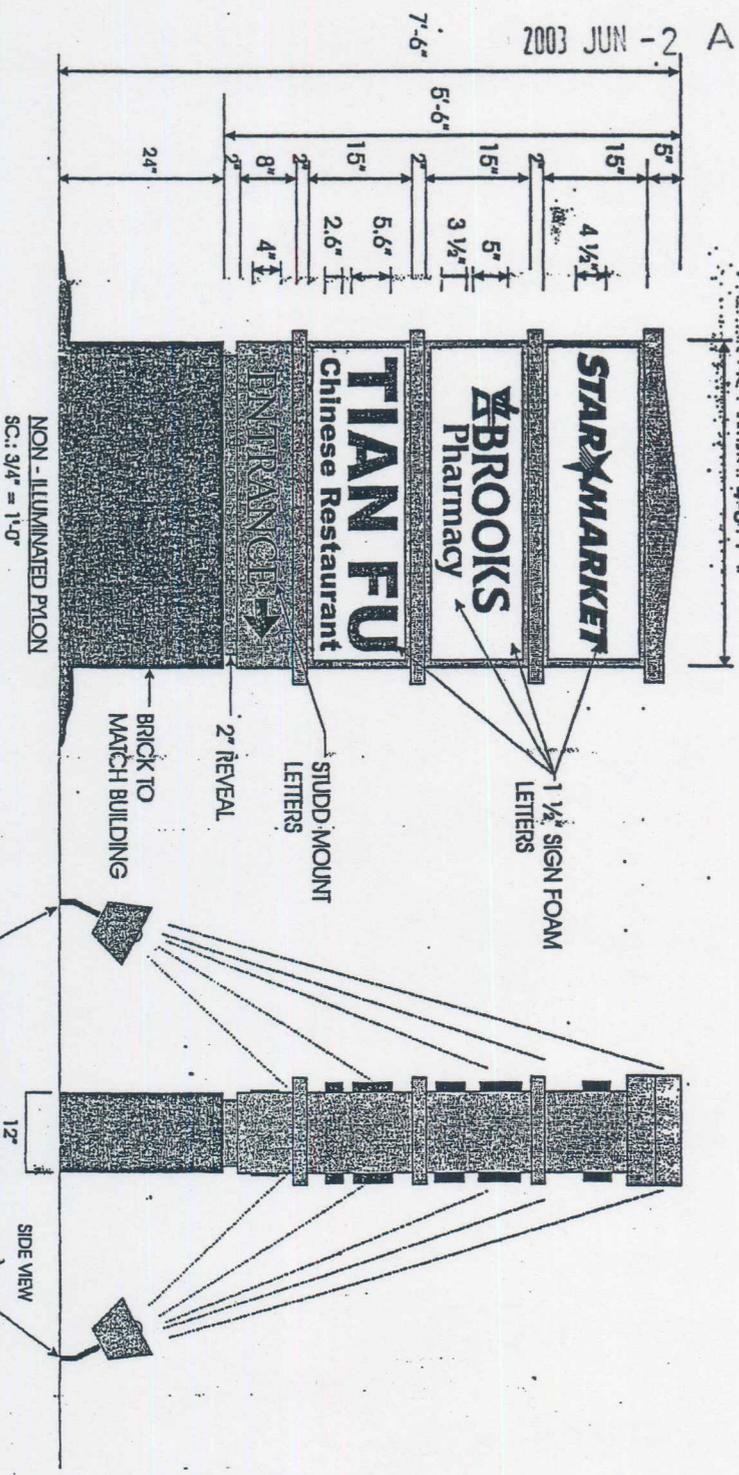

TOTAL BOX: 5'-6" X 4'-0"
22 SQ. FT. PER SIDE.
44 SQ. FT. TOTAL

NON-ILLUMINATED PYLON
SC: 3/4" = 1'-0"

-  BLUE PMS 307
-  GREEN PMS 348
-  RED PMS 187
-  CATMEAL PMS 7501 U1

POYANT SIGNS
UNREPRODUCED
1-800-544-0961

CLIENT	BROOKS PHARMACY	SALES	R. POYANT
DATE	1/6/03	SCALE	3/4" = 1'-0"
JOB NUMBER/TITLE	WELLESLEY, MA	DESIGNER	J. SOUSA
REVISIONS	1/13/03 JAS	3/2/03 NDP	
	1/22/03 JAS	3/2/03 JAS	
	2/14/03 JAS	4/4/03 JAS	

NOTES:
THIS IS AN ORIGINAL UNREPRODUCED DRAWING. ANY REPRODUCTION OF THIS DRAWING WITHOUT THE WRITTEN PERMISSION OF POYANT SIGNS IS STRICTLY PROHIBITED. THE CLIENT IS RESPONSIBLE FOR OBTAINING ALL NECESSARY PERMITS AND APPROVALS FROM THE LOCAL AUTHORITIES. 

www.poyantsigns.com
THE OFFICIAL WEB PRESENCE OF
POYANT SIGNS INCORPORATED.

APPROVED BY: _____ DATE: _____