

FXLuminaire

Path and Area Lights



The wider angle of the PL allows broader lighting for larger spaces. Made of durable yet lightweight aluminum, the PL is built to last with an aesthetic design that complements any landscape.

PL: Path Light

NUMBER OF LEDS:	1	3	ZDC
HALOGEN LUMEN EQUIVALENT:	10 Watt	20 Watt	10 Watt
USEFUL LIFE (L70):	50,000 hrs avg.	50,000 hrs avg.	50,000 hrs avg.
INPUT VOLTAGE:	10 to 15V	10 to 15V	11 to 15V
VA TOTAL:	2.4	4.5	7.2
WATTS USED:	2.0	4.2	6.0
LUMENS PER WATT (EFFICACY):	15	25	21
TOTAL LUMENS:	27	79	66
CRI (Ra):	85	82	85
CCT:			
AMBER FILTER	2700K	2700K	N/A
FROSTED FILTER	3900K	3900K	N/A
GREEN FILTER	4500K	4500K	N/A
BLUE FILTER	5200K	5200K	N/A




*Use this number to size the transformer

LANDSCAPE LIGHTING

A Hunter Industries Company

CAST- PATH LIGHT
QUANTITY : 19

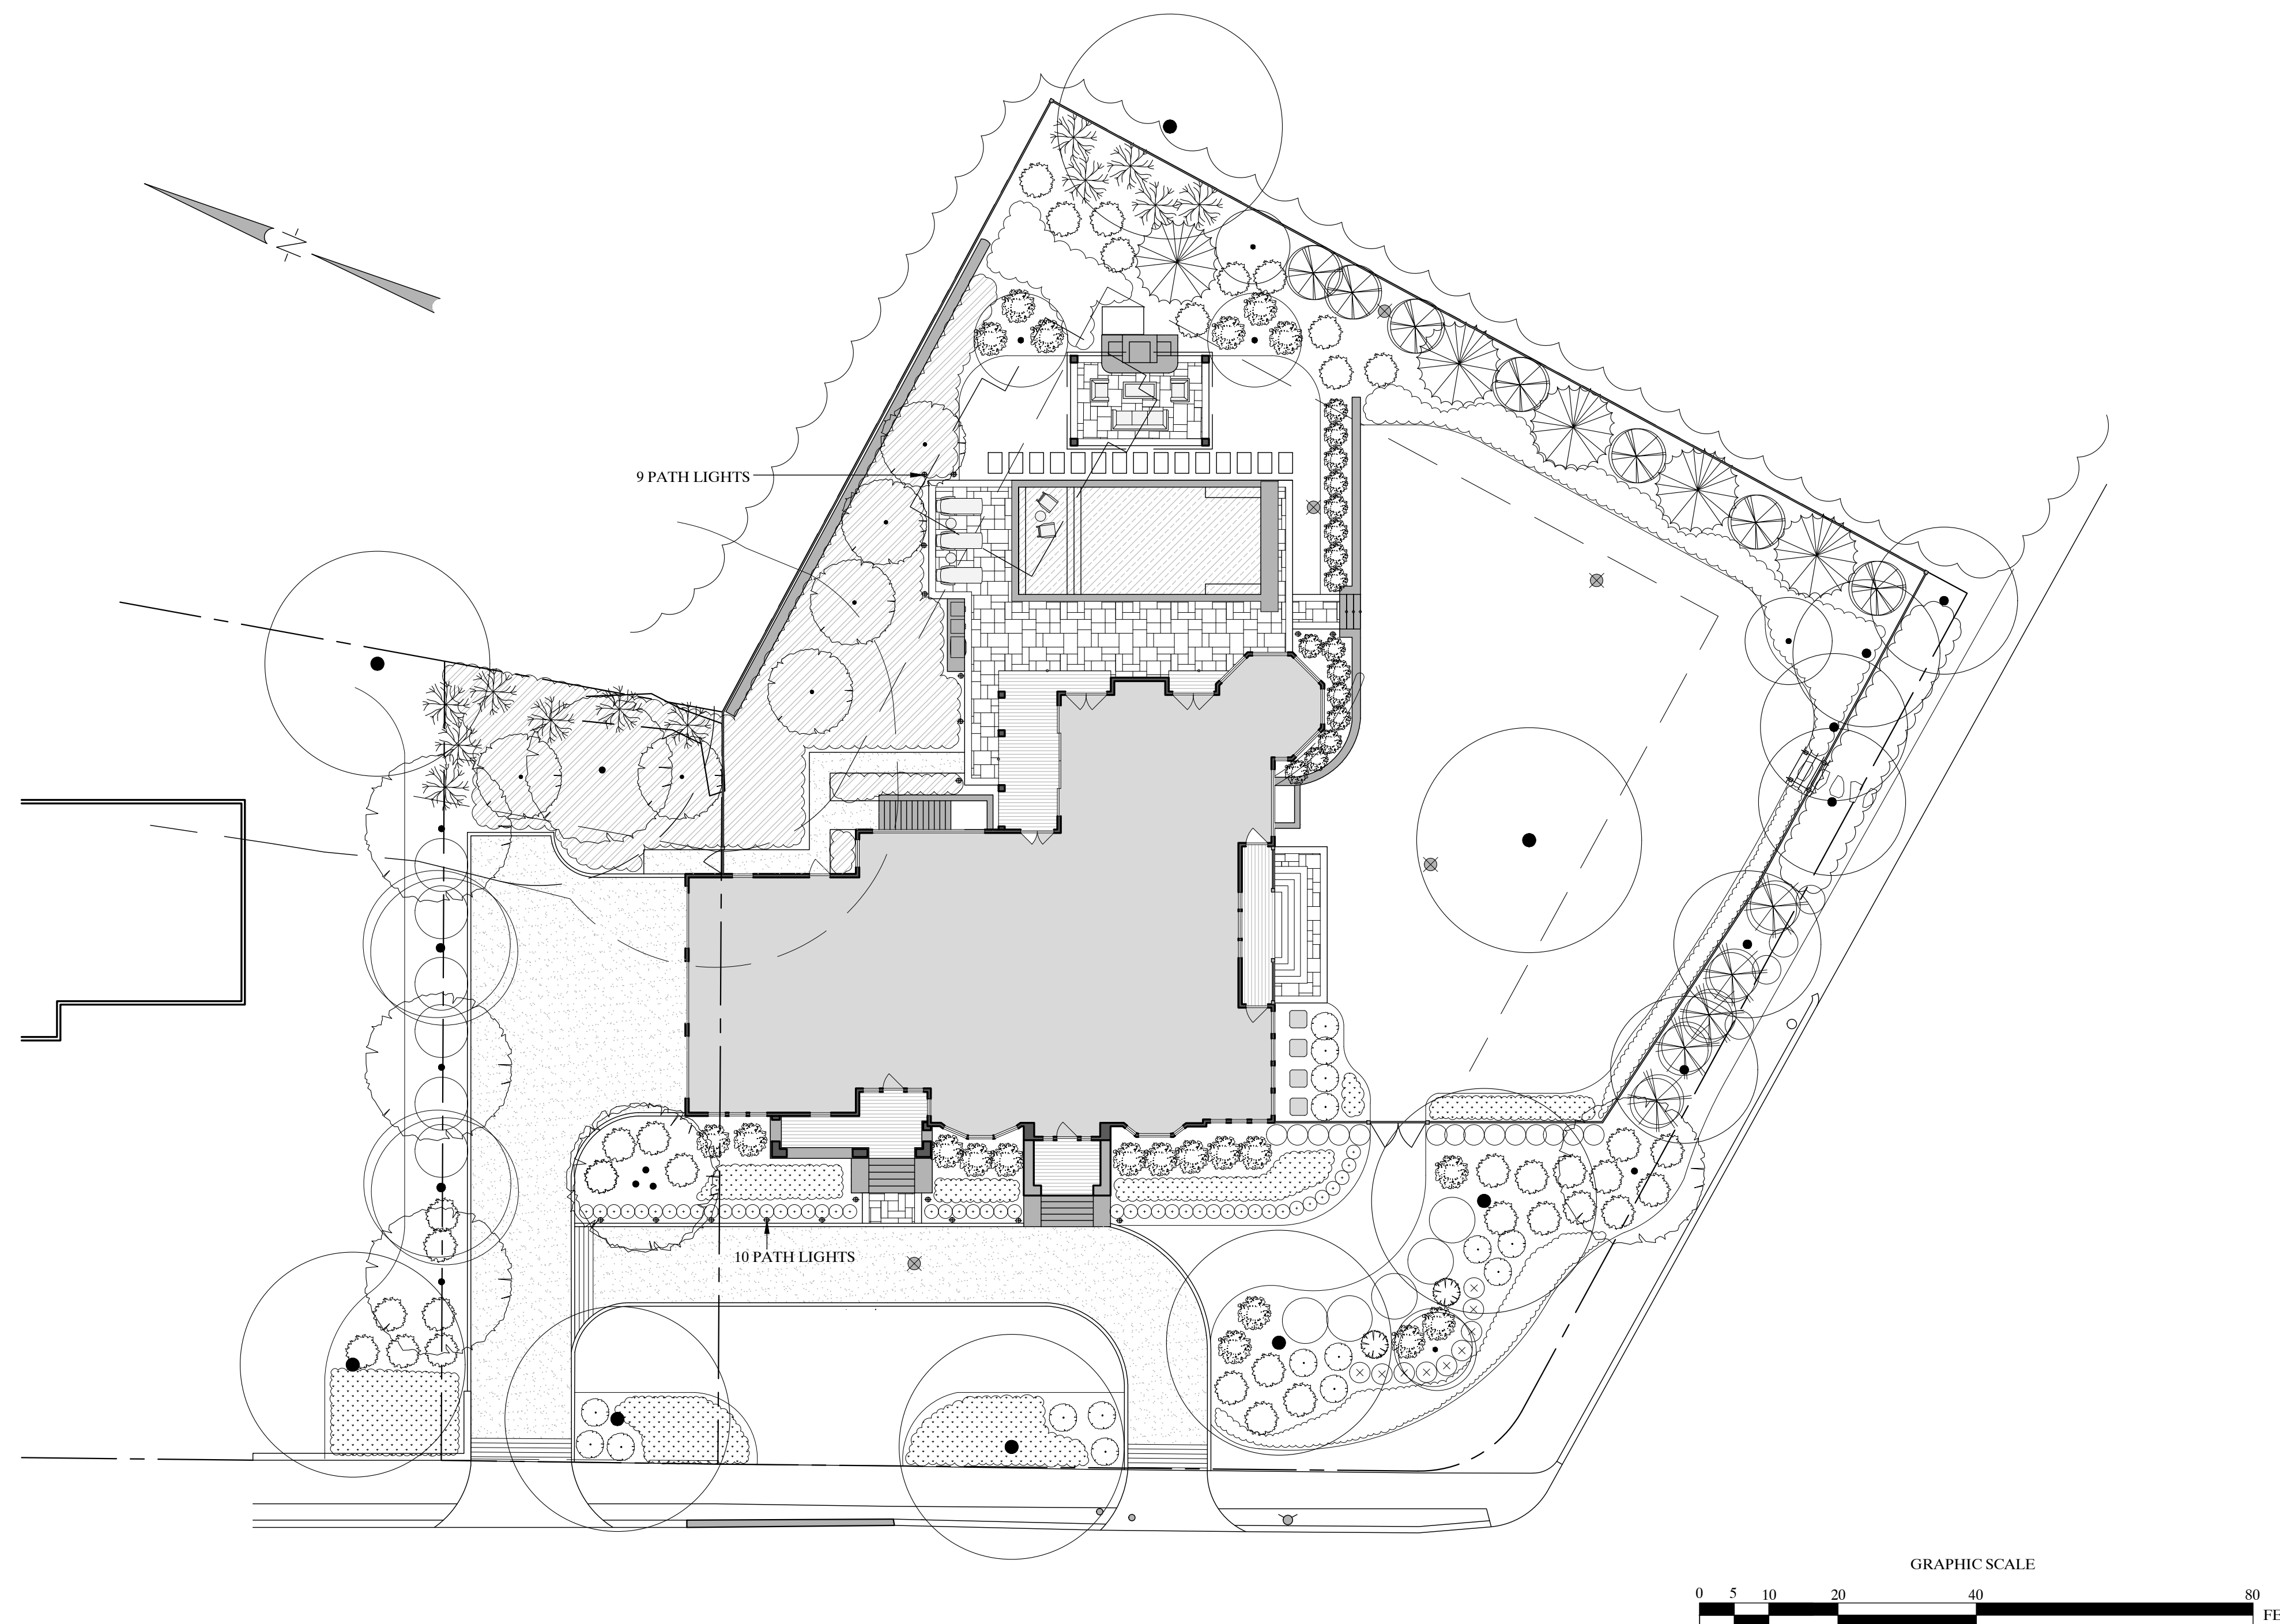

LANDSCAPE LIGHTING LIST								
	SYMBOL	FIXTURE TYPE	MAKE	MODEL	BULB TYPE	RATED LUMENS	NUMBER OF FIXTURES	TOTAL LUMENS
1	⊕	PATH LIGHT	FX LUMINAIRE	PLLED1A-BZ+A-ZD-3LED-18RA-BZ	LED	79	19	1501
	TOTAL						19	1501

MLC
ML CURADOSSI

Landscape Design
&
3-D Imaging
Plymouth, MA 02360
MLCuradossi@GMail.com
508 360 5857
www.MLCuradossi.com

LANDSCAPE AMERICA

RUSSELL RESIDENCE
112 Abbott Road
Wellesley, MA

Drafted By:
Michael Curadossi

Original: 03/05/21
Last Modified: 09/28/22

Scale 1"=16'-0"

L4.0
LIGHTING PLAN