


1 BASEMENT FLOOR PLAN  
SCALE: 1/8" = 1'-0"

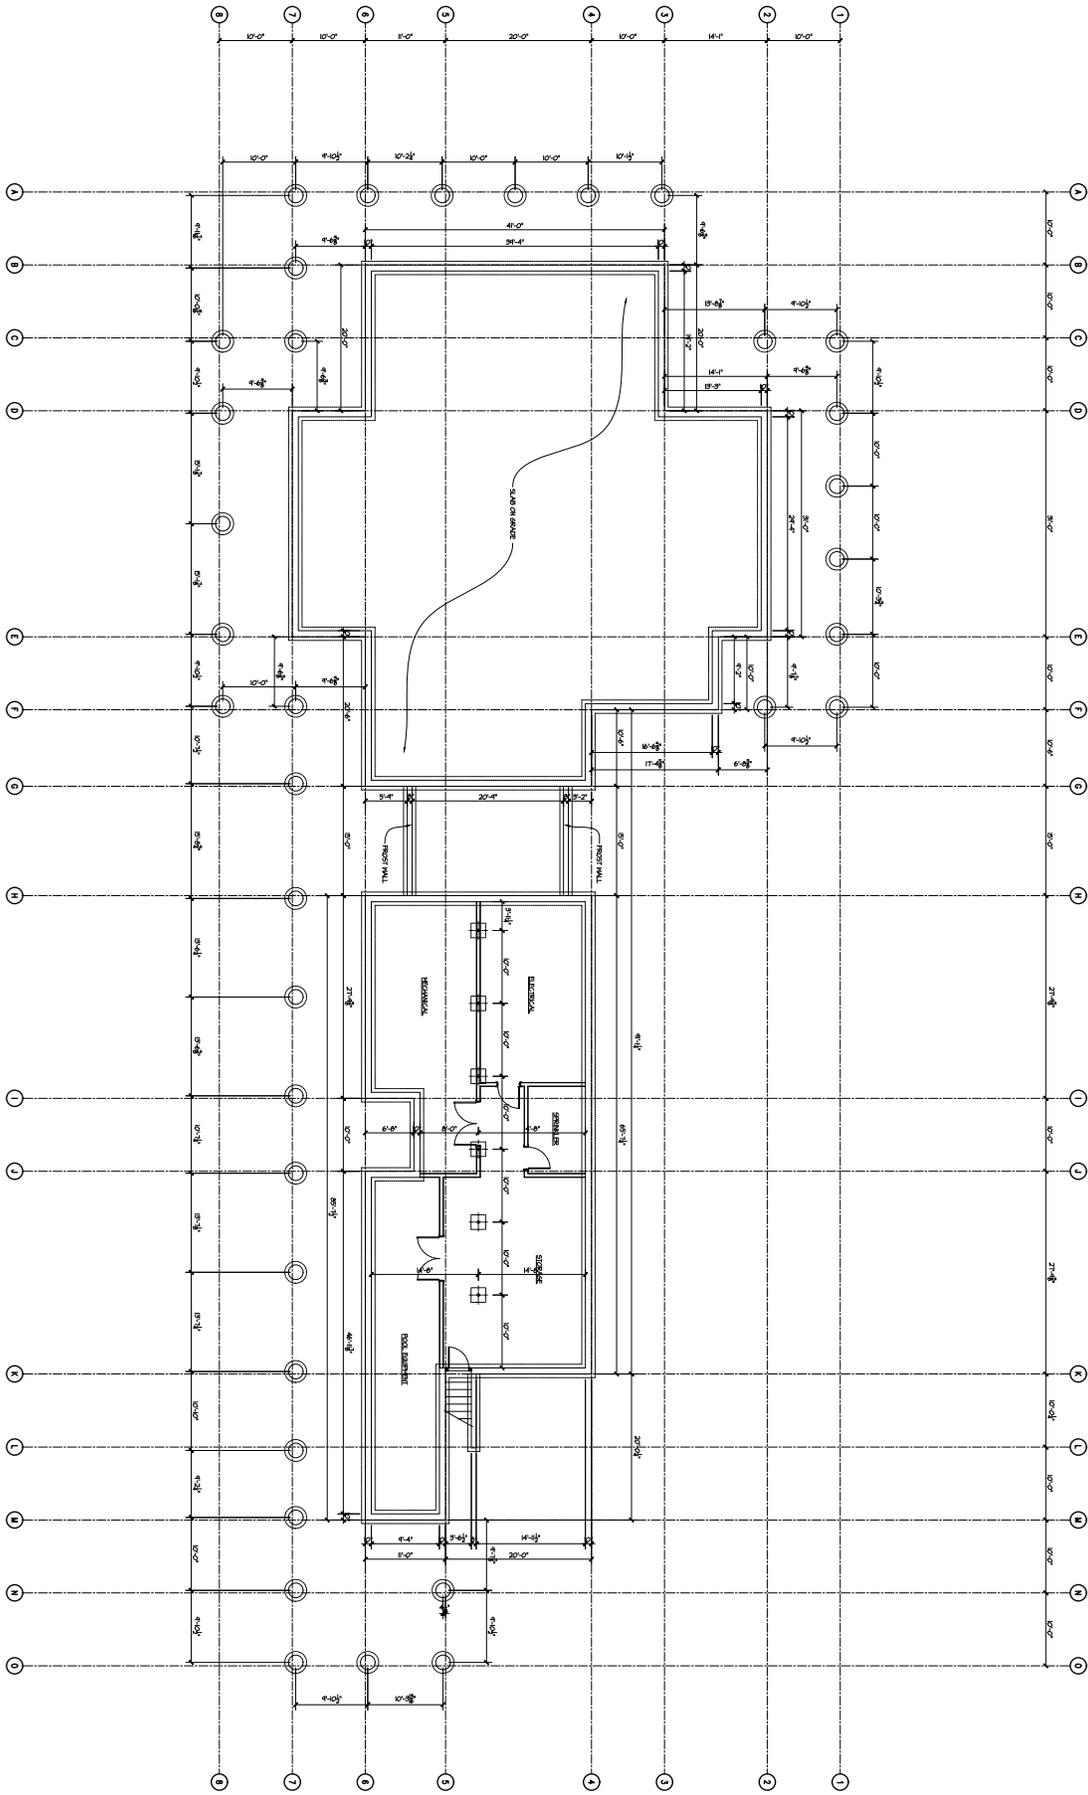

**A100**

Date Issued  
December 4, 2012

Project Number  
201118

Wellesley Country Club  
Proposed Pool  
Replacement and Renovation  
Wellesley, MA 02481




ROB BRAMHALL ARCHITECTS  
14 Park Street Andover, Massachusetts 01810  
978-749-3663

**BASEMENT FLOOR PLAN**  
SCALE: 1/8" = 1'-0"

| Number | Date | Description |
|--------|------|-------------|
|        |      |             |
|        |      |             |
|        |      |             |
|        |      |             |
|        |      |             |

Revisions

1 FIRST FLOOR PLAN  
SCALE: 1/8" = 1'-0"

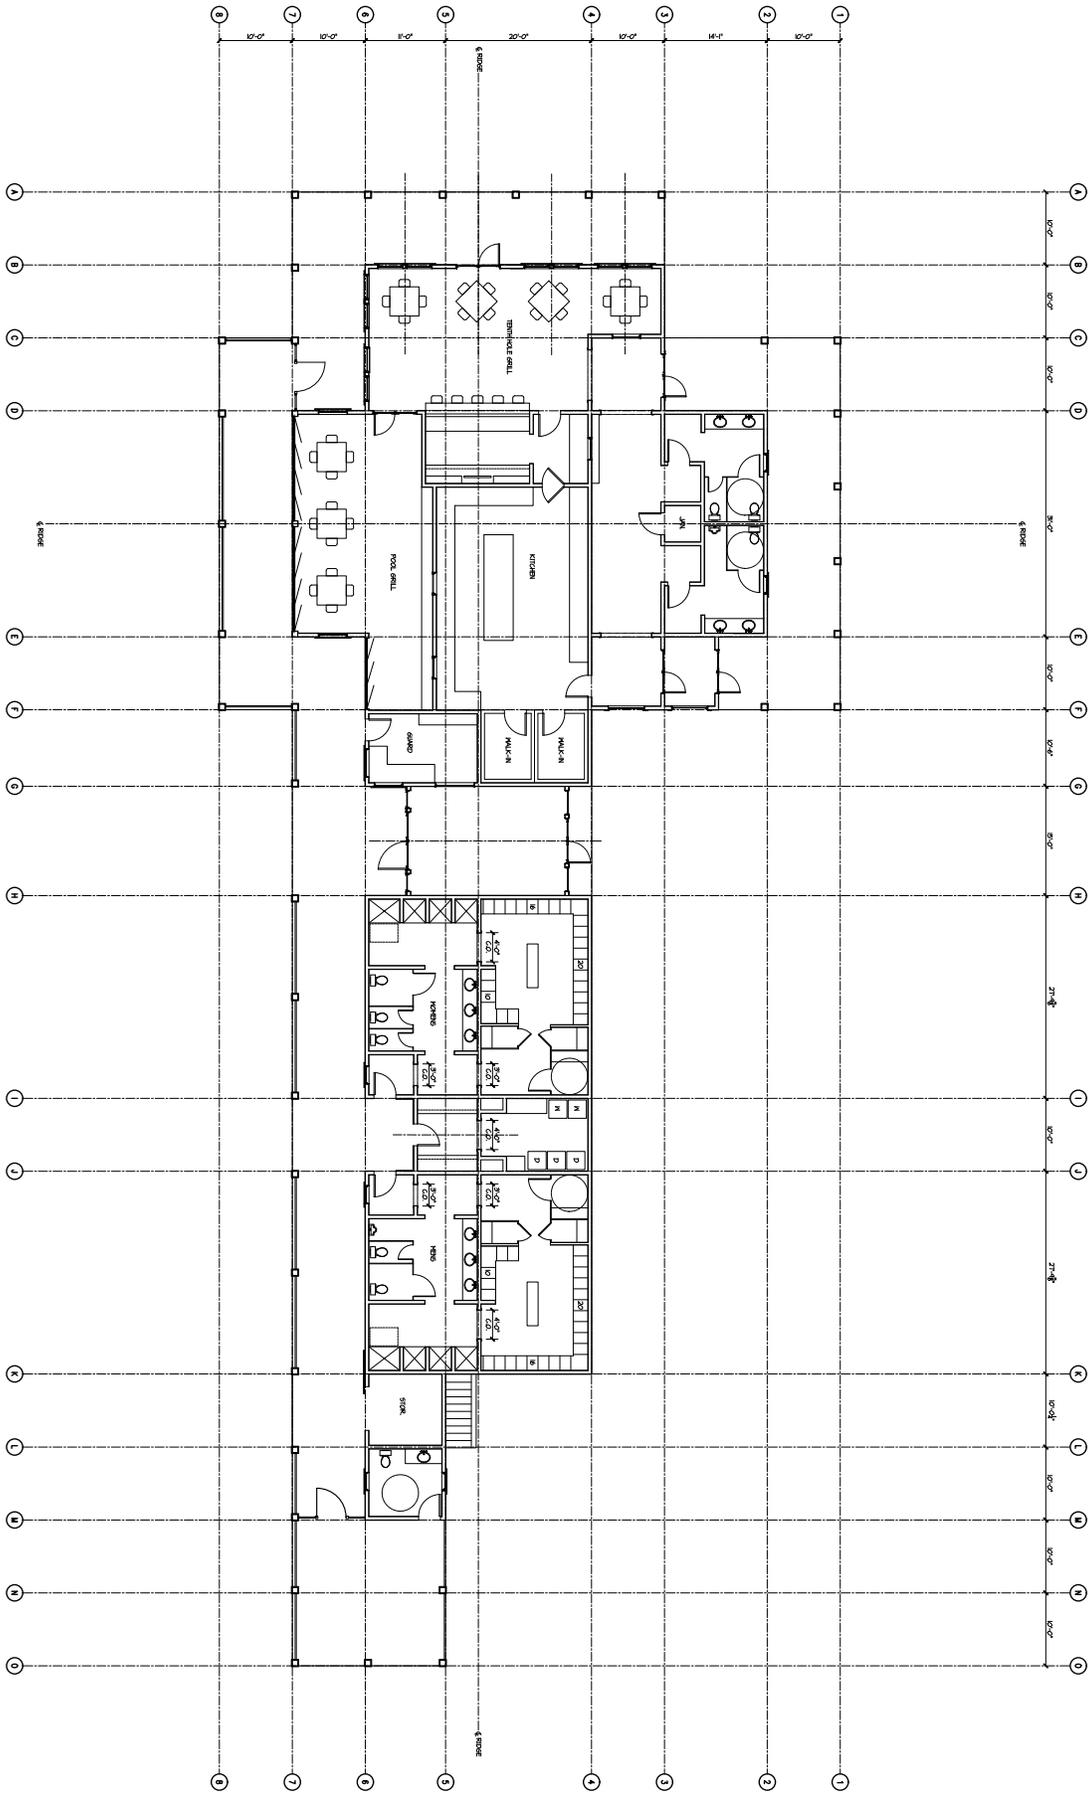

**A101**

Project Number  
201118  
Date Issued  
December 4, 2012

Wellesley Country Club  
Proposed Pool  
Replacement and Renovation  
Wellesley, MA 02481




ROB BRAMHALL ARCHITECTS  
14 Park Street Andover, Massachusetts 01810  
978-749-3663

**FIRST FLOOR PLAN**  
SCALE: 1/8" = 1'-0"

| Number | Date | Description |
|--------|------|-------------|
|        |      |             |
|        |      |             |
|        |      |             |
|        |      |             |
|        |      |             |

Revisions

1 ROOF PLAN  
SCALE: 1/8" = 1'-0"

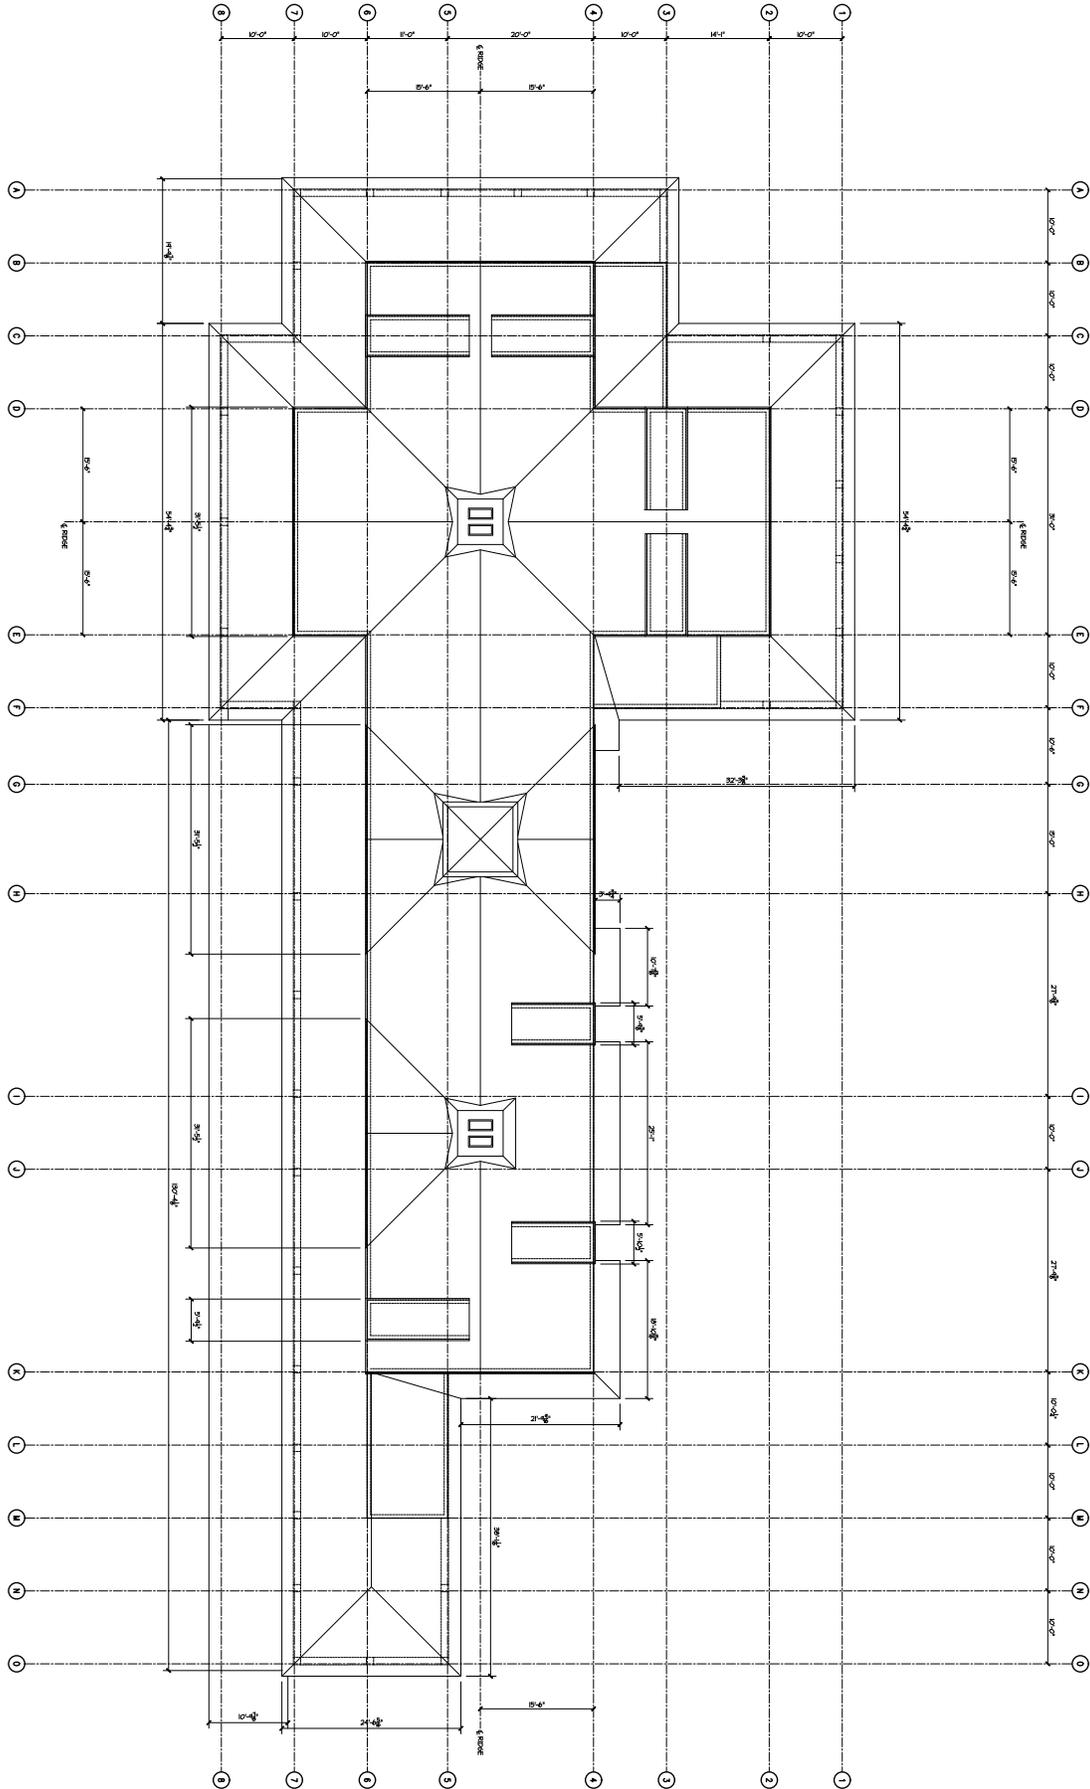

**A102**

Project Number  
201118  
Date Issued  
December 4, 2012

Wellesley Country Club  
Proposed Pool  
Replacement and Renovation  
Wellesley, MA 02481




ROB BRAMHALL ARCHITECTS  
14 Park Street Andover, Massachusetts 01810  
978-749-3663

**ROOF PLAN**


SCALE: 1/8" = 1'-0"

| Number | Date | Description |
|--------|------|-------------|
|        |      |             |
|        |      |             |
Revisions

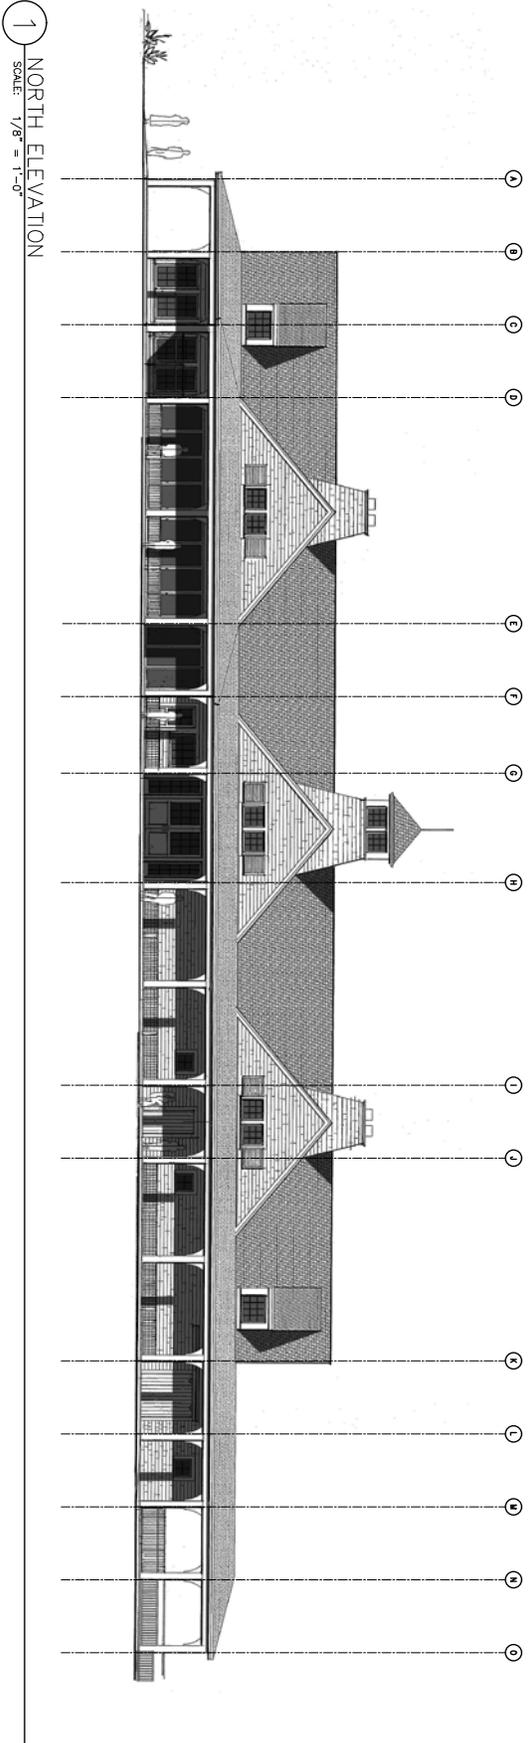

1 NORTH ELEVATION  
SCALE: 1/8" = 1'-0"

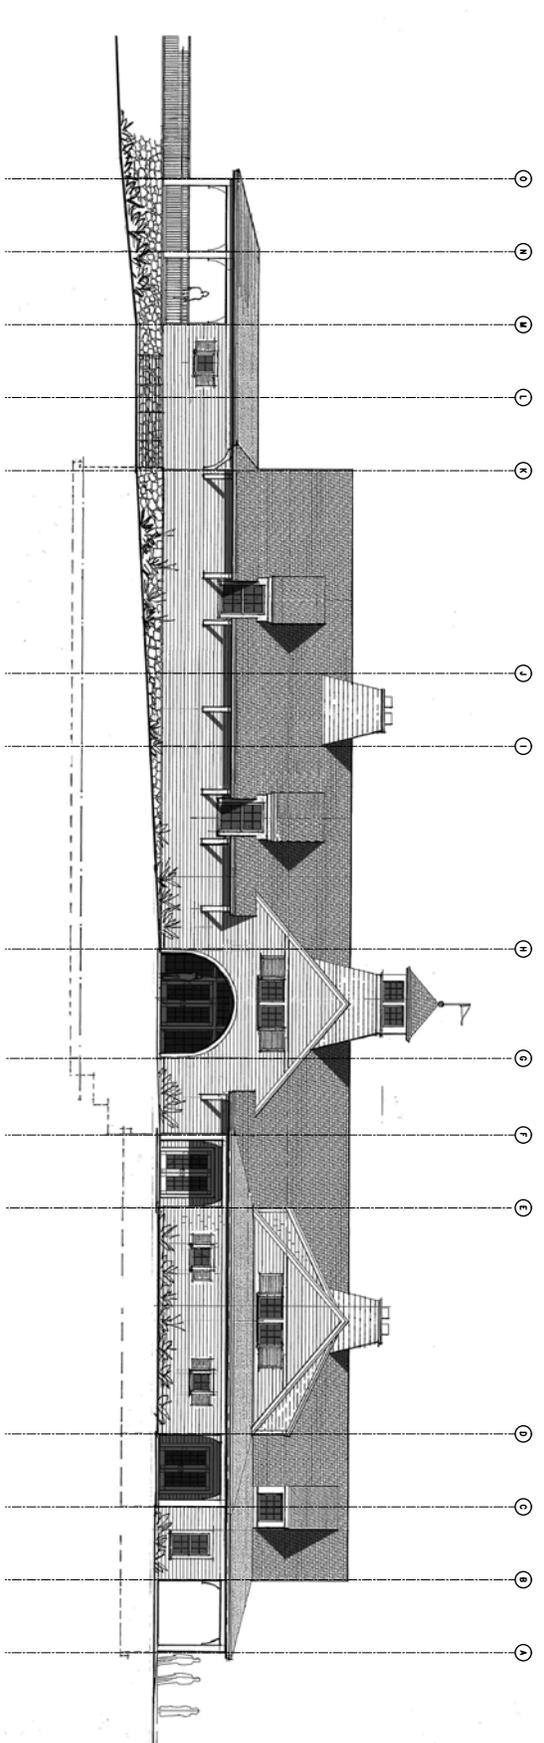

2 SOUTH ELEVATION  
SCALE: 1/8" = 1'-0"

| Number | Date | Description |
|--------|------|-------------|
|        |      |             |
|        |      |             |
Revisions

**NORTH ELEVATION**  
**SOUTH ELEVATION**  
SCALE: 1/8" = 1'-0"

**ROB BRAMHALL ARCHITECTS**  
14 Park Street Andover, Massachusetts 01810  
978-749-3663


*Wellesley Country Club*  
**Proposed Pool Replacement and Renovation**  
Wellesley, MA 02481




Project Number: 2011-18  
Date Issued: December 4, 2012

**A201**

1 EAST ELEVATION  
SCALE: 1/8" = 1'-0"

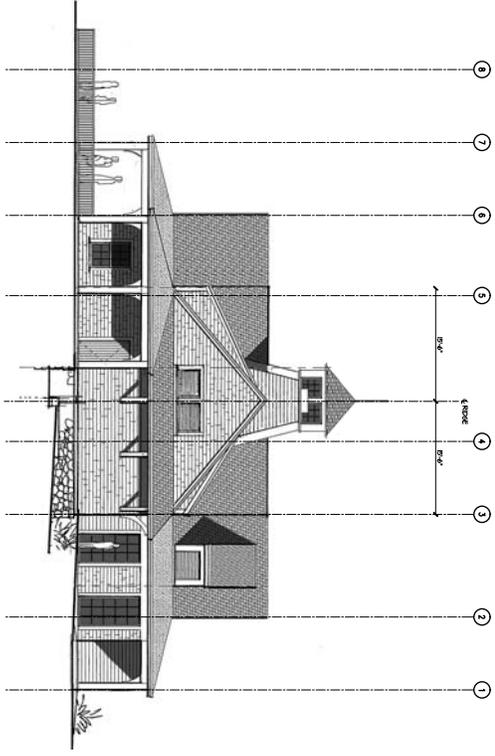

2 WEST ELEVATION  
SCALE: 1/8" = 1'-0"

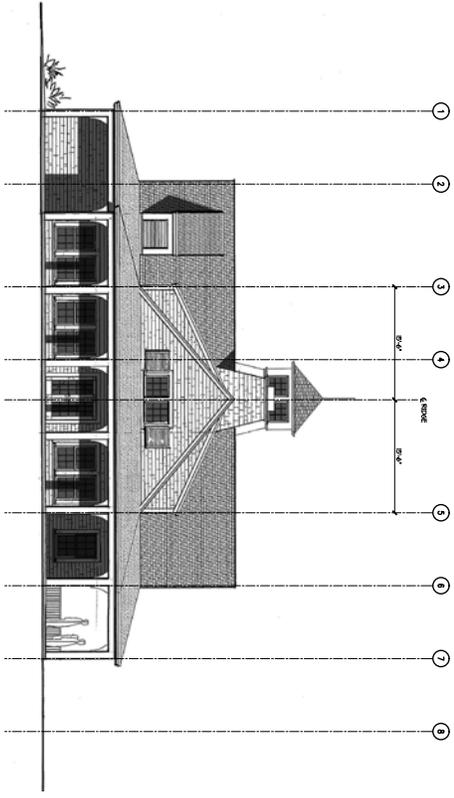

| Number | Date | Description |
|--------|------|-------------|
|        |      |             |
|        |      |             |
Revisions

**EAST ELEVATION  
WEST ELEVATION**  
SCALE: 1/8" = 1'-0"

**ROB BRAMHALL ARCHITECTS**  
14 Park Street Andover, Massachusetts 01810  
978-749-3663




*Wellesley Country Club  
Proposed Pool  
Replacement and Renovation*  
Wellesley, MA 02481

Project Number  
2011-18  
Date Issued  
December 4, 2012

**A202**

1 SITE SECTION  
SCALE: 3/32" = 1'-0"

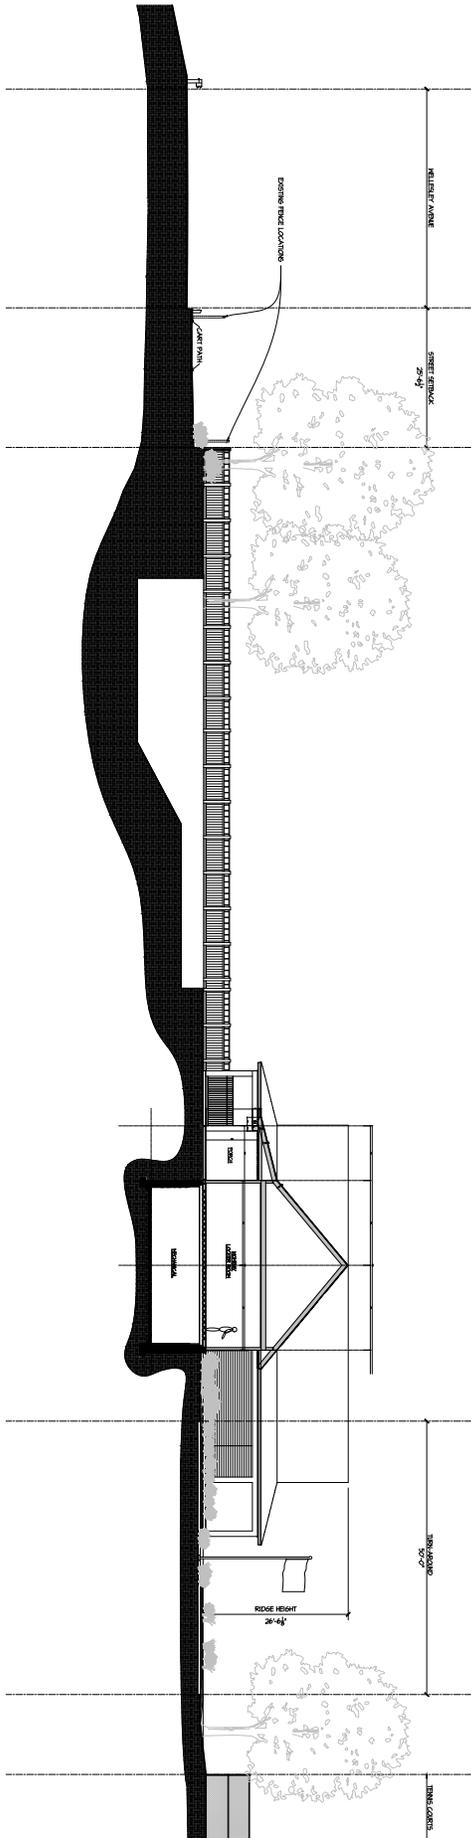

**A204**

Project Number  
2011-18  
Date Issued  
December 4, 2012

Wellesley Country Club  
Proposed Pool  
Replacement and Renovation  
Wellesley, MA 02481



ROB BRAMHALL ARCHITECTS  
14 Park Street Andover, Massachusetts 01810  
978-749-3663

**SITE SECTIONS**  
SCALE: 3/32" = 1'-0"

| Number | Date | Description |
|--------|------|-------------|
|        |      |             |
|        |      |             |
|        |      |             |
|        |      |             |
|        |      |             |

Revisions