

TOWN OF WELLESLEY



MASSACHUSETTS

ZONING BOARD OF APPEALS

TOWN HALL • 525 WASHINGTON STREET • WELLESLEY, MA 02482-5992

KENDALL P. BATES, CHAIRMAN
WILLIAM E. POLLETTA, VICE CHAIRMAN
RICHARD L. SEEGEL

ELLEN D. GORDON
EXECUTIVE SECRETARY
TELEPHONE
(781) 431-1019 EXT. 208

ROBERT A. BASTILLE
CYNTHIA S. HIBBARD
ROBERT W. LEVY

May 2, 2000

Eric J. and Kelly L. Jacobs
190 Lowell Road
Wellesley, MA 02481

Re: ZBA 2000-32
Petition of Eric J. and Kelly L. Jacobs
190 Lowell Road

Dear Mr. and Mrs. Jacobs:

Please be advised that at the Public Hearing held on April 27, 2000, the Zoning Board of Appeals voted unanimously to grant your request to withdraw the above referenced petition without prejudice.

Any future petition regarding construction at 190 Lowell Road requiring relief from the Board of Appeals will require a new application, a new plot plan showing the proposed dwelling footprint with all relevant setbacks, and new floor plans and elevations.


If you have any questions, or need further assistance, please do not hesitate to call me.

Very truly yours,

A handwritten signature in cursive script that reads "Ellen D. Gordon".


Ellen D. Gordon
Executive Secretary, Zoning Board of Appeals

cc: Town Clerk
Planning Board
Inspector of Buildings

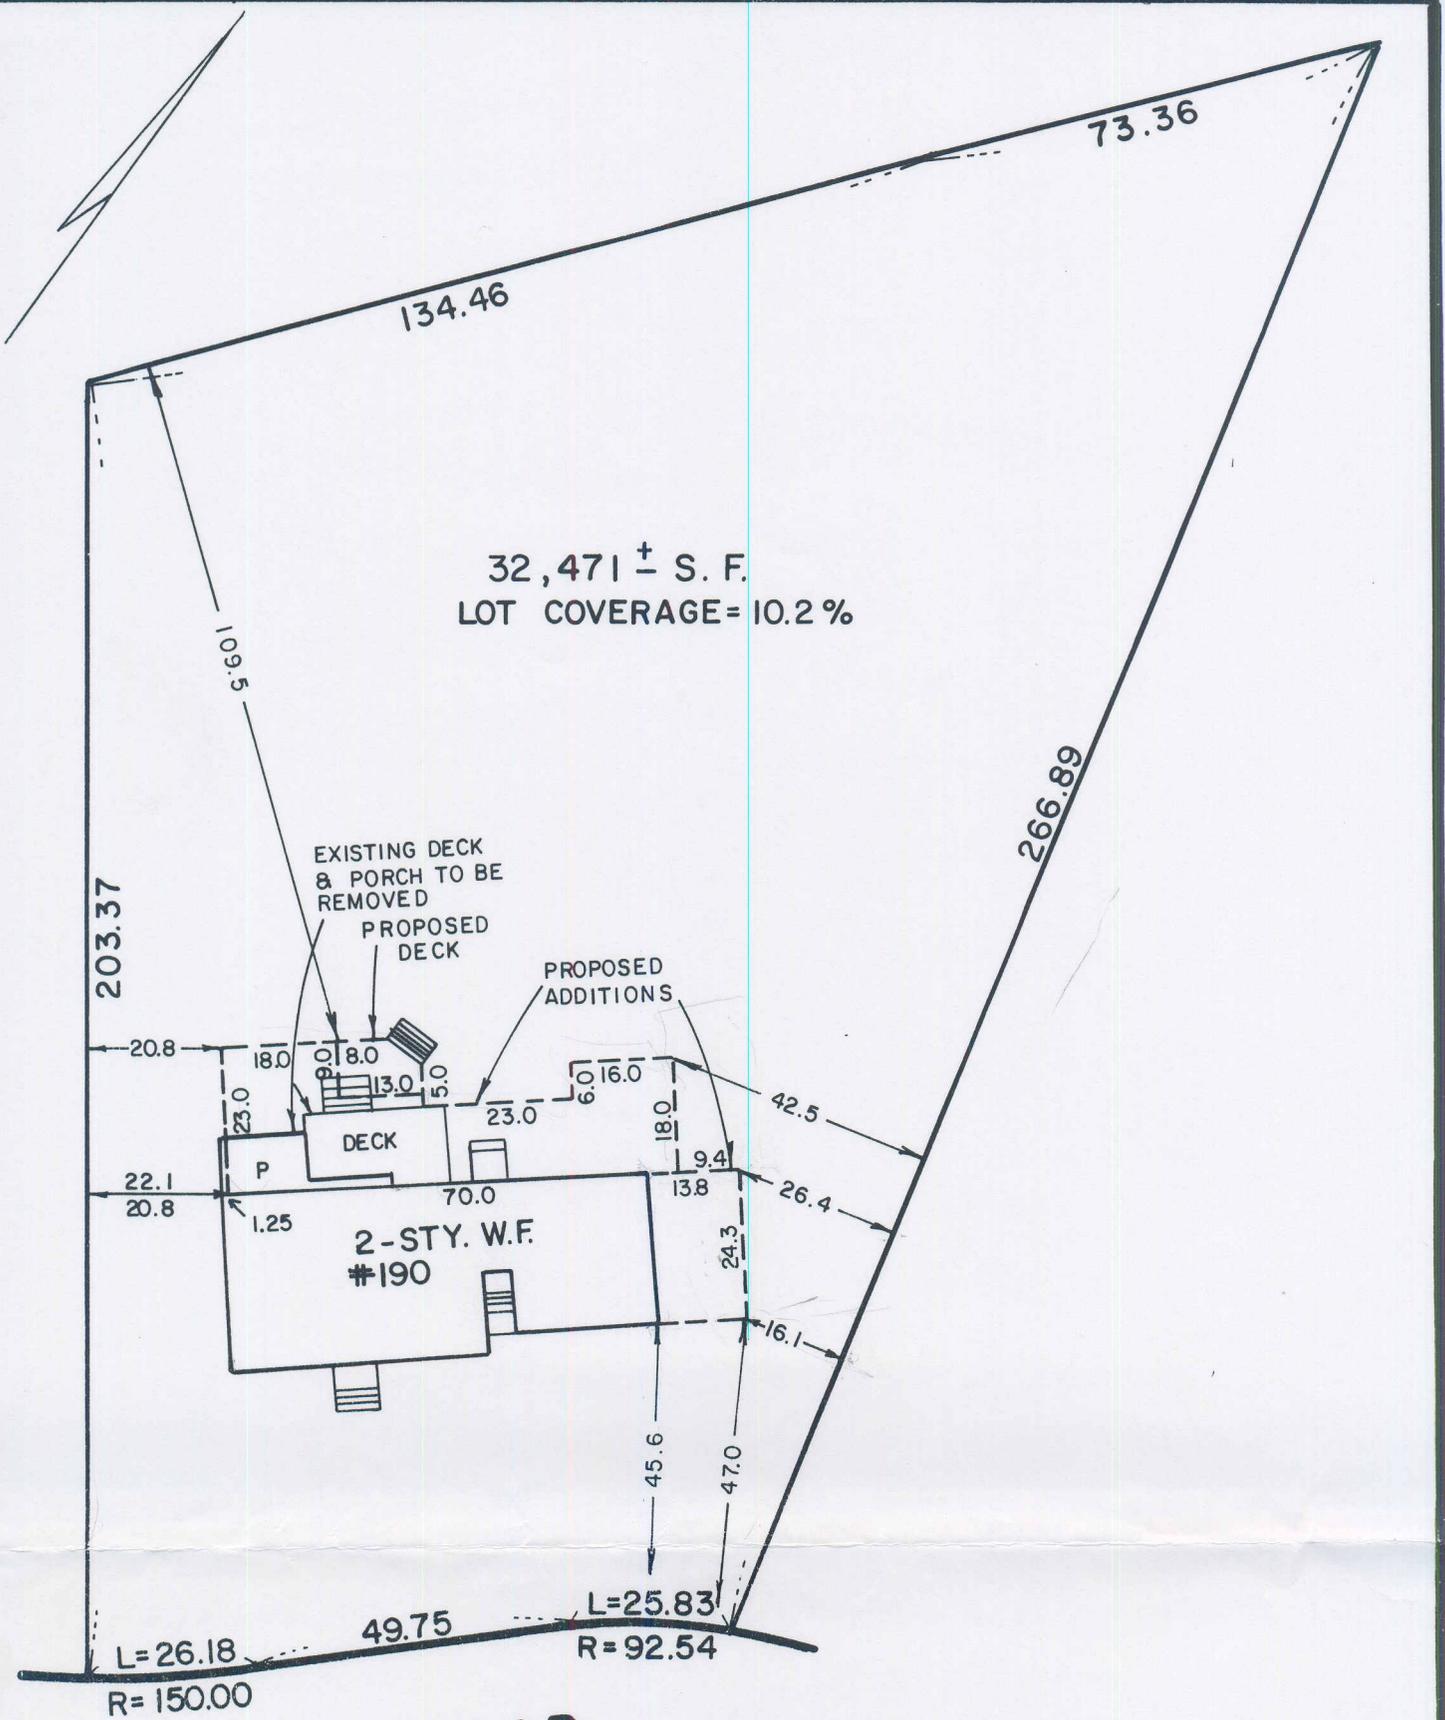

32,471 ± S. F.
 LOT COVERAGE=10.2%

LOWELL ROAD

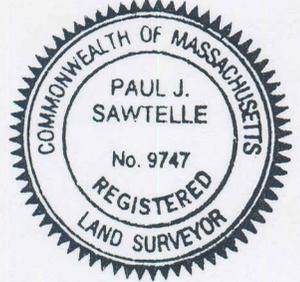

PLAN OF LAND
 IN

WELLESLEY, MASS.

RECEIVED
 TOWN CLERK'S OFFICE
 WELLESLEY MA 02482
 2000 APR 10 A 11:39

Paul J. Sawtelle

SCALE : 1" = 30'
 MASS BAY SURVEY, INC.

MARCH 3, 2000
 NEWTON, MASS.