

TOWN OF WELLESLEY



MASSACHUSETTS

ZONING BOARD OF APPEALS

TOWN HALL • 525 WASHINGTON STREET • WELLESLEY, MA 02482-5992

KENDALL P. BATES, CHAIRMAN
RICHARD L. SEEGEL, VICE CHAIRMAN
CYNTHIA S. HIBBARD

ELLEN D. GORDON
EXECUTIVE SECRETARY
TELEPHONE
(781) 431-1019 EXT. 208

ROBERT A. BASTILLE
J. RANDOLPH BECKER
ROBERT W. LEVY

May 29, 2002

Christopher Garvin and Elise Rodino
15 Harvard Street
Wellesley, MA 02482

Re: ZBA 2002-40
Petition of Christopher Garvin and Elise Rodino
15 Harvard Street

Dear Mr. Garvin and Ms. Rodino;

Please be advised that at the Public Hearing held on May 23, 2002, the Zoning Board of Appeals voted unanimously to grant your request to withdraw the above referenced petition without prejudice.

Any future petition regarding construction at 15 Harvard Street requiring relief from the Board of Appeals will require a new application, a new plot plan showing the proposed dwelling footprint with all relevant setbacks, and new floor plans and elevations.


If you have any questions, or need further assistance, please do not hesitate to call me.

Very truly yours,

A handwritten signature in cursive script, reading "Ellen D. Gordon".

Ellen D. Gordon
Executive Secretary, Zoning Board of Appeals


cc: Town Clerk
Planning Board
Inspector of Buildings

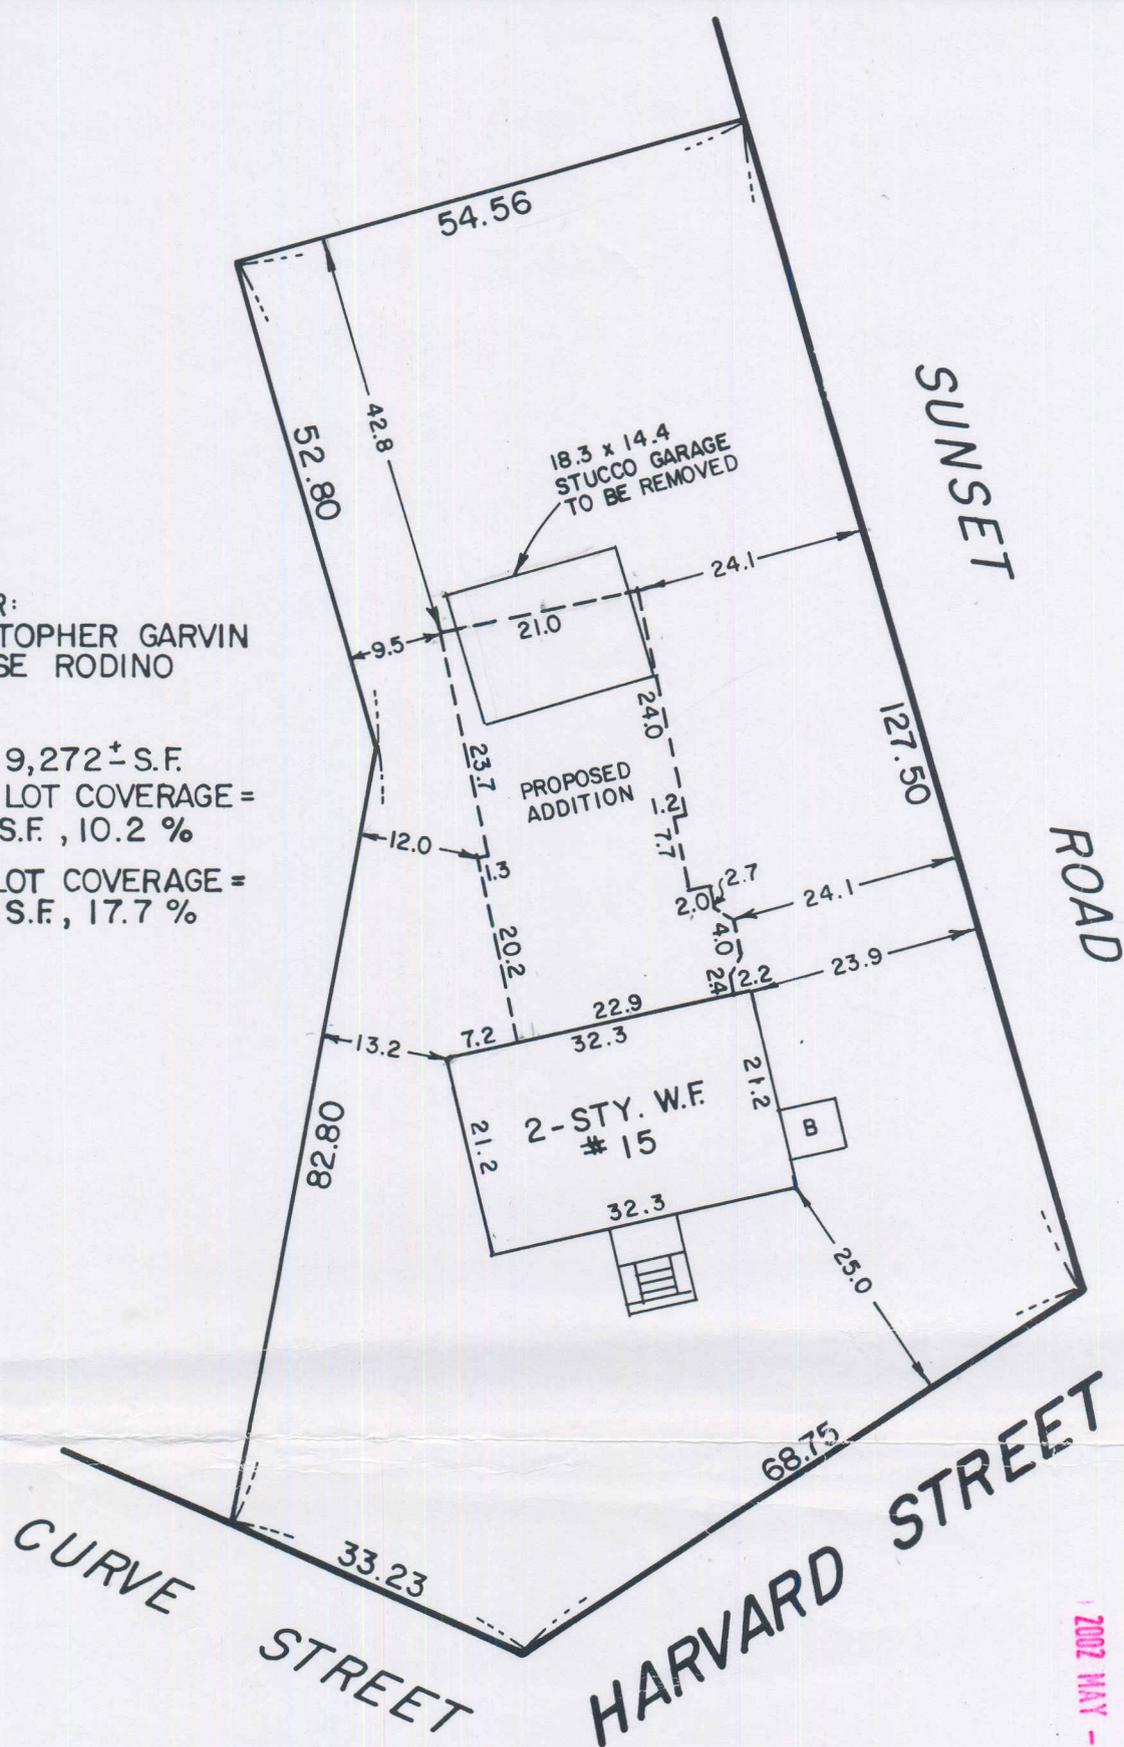

OWNER:
CHRISTOPHER GARVIN
& ELISE RODINO

AREA = 9,272[±] S.F.
EXIST. LOT COVERAGE =
950[±] S.F., 10.2 %
PROP. LOT COVERAGE =
1645[±] S.F., 17.7 %

RECEIVED
TOWN CLERK'S OFFICE
WELLESLEY MA 02482
2002 MAY -6 A 9:31

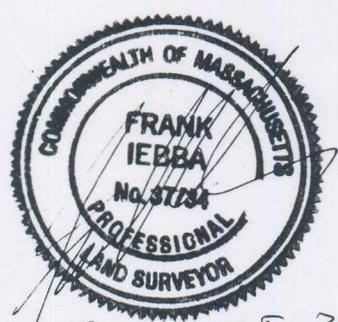

617-965-3975
781-553-0299

PLAN OF LAND
IN

WELLESLEY, MASS.

SCALE: 1" = 20'
MASS BAY SURVEY, INC.

MARCH 27, 2002
NEWTON, MASS.