



Fish Pier and Planting Character



B - Fire Pit



Paving Pattern at Dining Terrace and Courtyard



Outdoor Grilling Station



0 10 20 40
Graphic Scale (feet)

SITE PLAN KEY

- A Dining Terrace
- B Fire Pit
- C Lawn
- D Courtyard
- E Porte Cochere
- F Guest Parking
- G Entrance to Resident Parking



Native Trees



Perennial Planting Vocabulary

WALNUT PARK Residences
49 Walnut Street, Wellesley, Massachusetts 02481

ZEN Associates, Inc.
100 Main Street, Wellesley, MA 01981
Tel: (781) 932-2300
www.zenassociates.com

Design Development Documents

DATE ISSUED:

2025-08-12

ISSUES AND REVISIONS:

DATE DESCRIPTION

Drawn By:
Checked By:
Approved By:



NORTH
DRAWING SCALE:
1" = 20'-0"

DRAWING TITLE:

Schematic Master Plan

DRAWING NUMBER:


L1.00



● Path Light



■ Wall Light

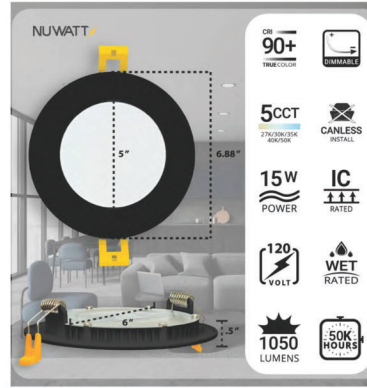

● Recessed Down Light



MAX
LARGE WALL MOUNT LANTERN

25959K
Simple, clean-cut, yet captivating, Max is an instant classic, perfect for a myriad of outdoor spaces. Max's simple construction and hand-welded aluminum frame embodies the modern inspiration behind the design. Surrounded by clear glass panels, it adds architectural simplicity to the touch of contemporary use alone.

FINISH: Black
GLASS: Clear
WIDTH: 7"
HEIGHT: 25"
DEPTH: 0"
LIGHT SOURCE: Sockless
WATTAGE: 1-12w Med. LED, 100w Equiv.

HINKLEY
33000 Pine Oak Parkway
Ann Arbor, MI 48102
PHONE: (484) 655-6800
Toll Free: 1 (800) 446-8839
hinkley.com

HINKLEY

▲ Sconce Light



Exterior Lighting Schedule

Key	Specification	Quantity	Lumens	Total Lumens
●	<u>Path Light</u> Unique Lighting - Centaurus 6	26	200	5,200
■	<u>Wall Light</u> Unique Lighting - Gemini	4	200	800
▲	<u>Sconce Light</u> Hinkley Max - Large 25"	6	1,000	6,000
●	<u>Recessed Down Light</u> Nuwatt 6" Canless	11	1,050	11,500
Total		47		23,500

WALNUT PARK Residences
49 Walnut Street, Wellesley, Massachusetts 02481

ZEN Associates, Inc.
100 Main Street, Wellesley, MA 01981
PH: (781) 452-1200
www.zenassociates.com

Design Development Documents

DATE ISSUED:
2025-06-12
ISSUES AND REVISIONS:

DATE DESCRIPTION

Drawn By:
Checked By:
Approved By:




NORTH
DRAWING SCALE:
1" = 20'-0"

DRAWING TITLE:

Landscape Lighting Plan

DRAWING NUMBER:

L2.00

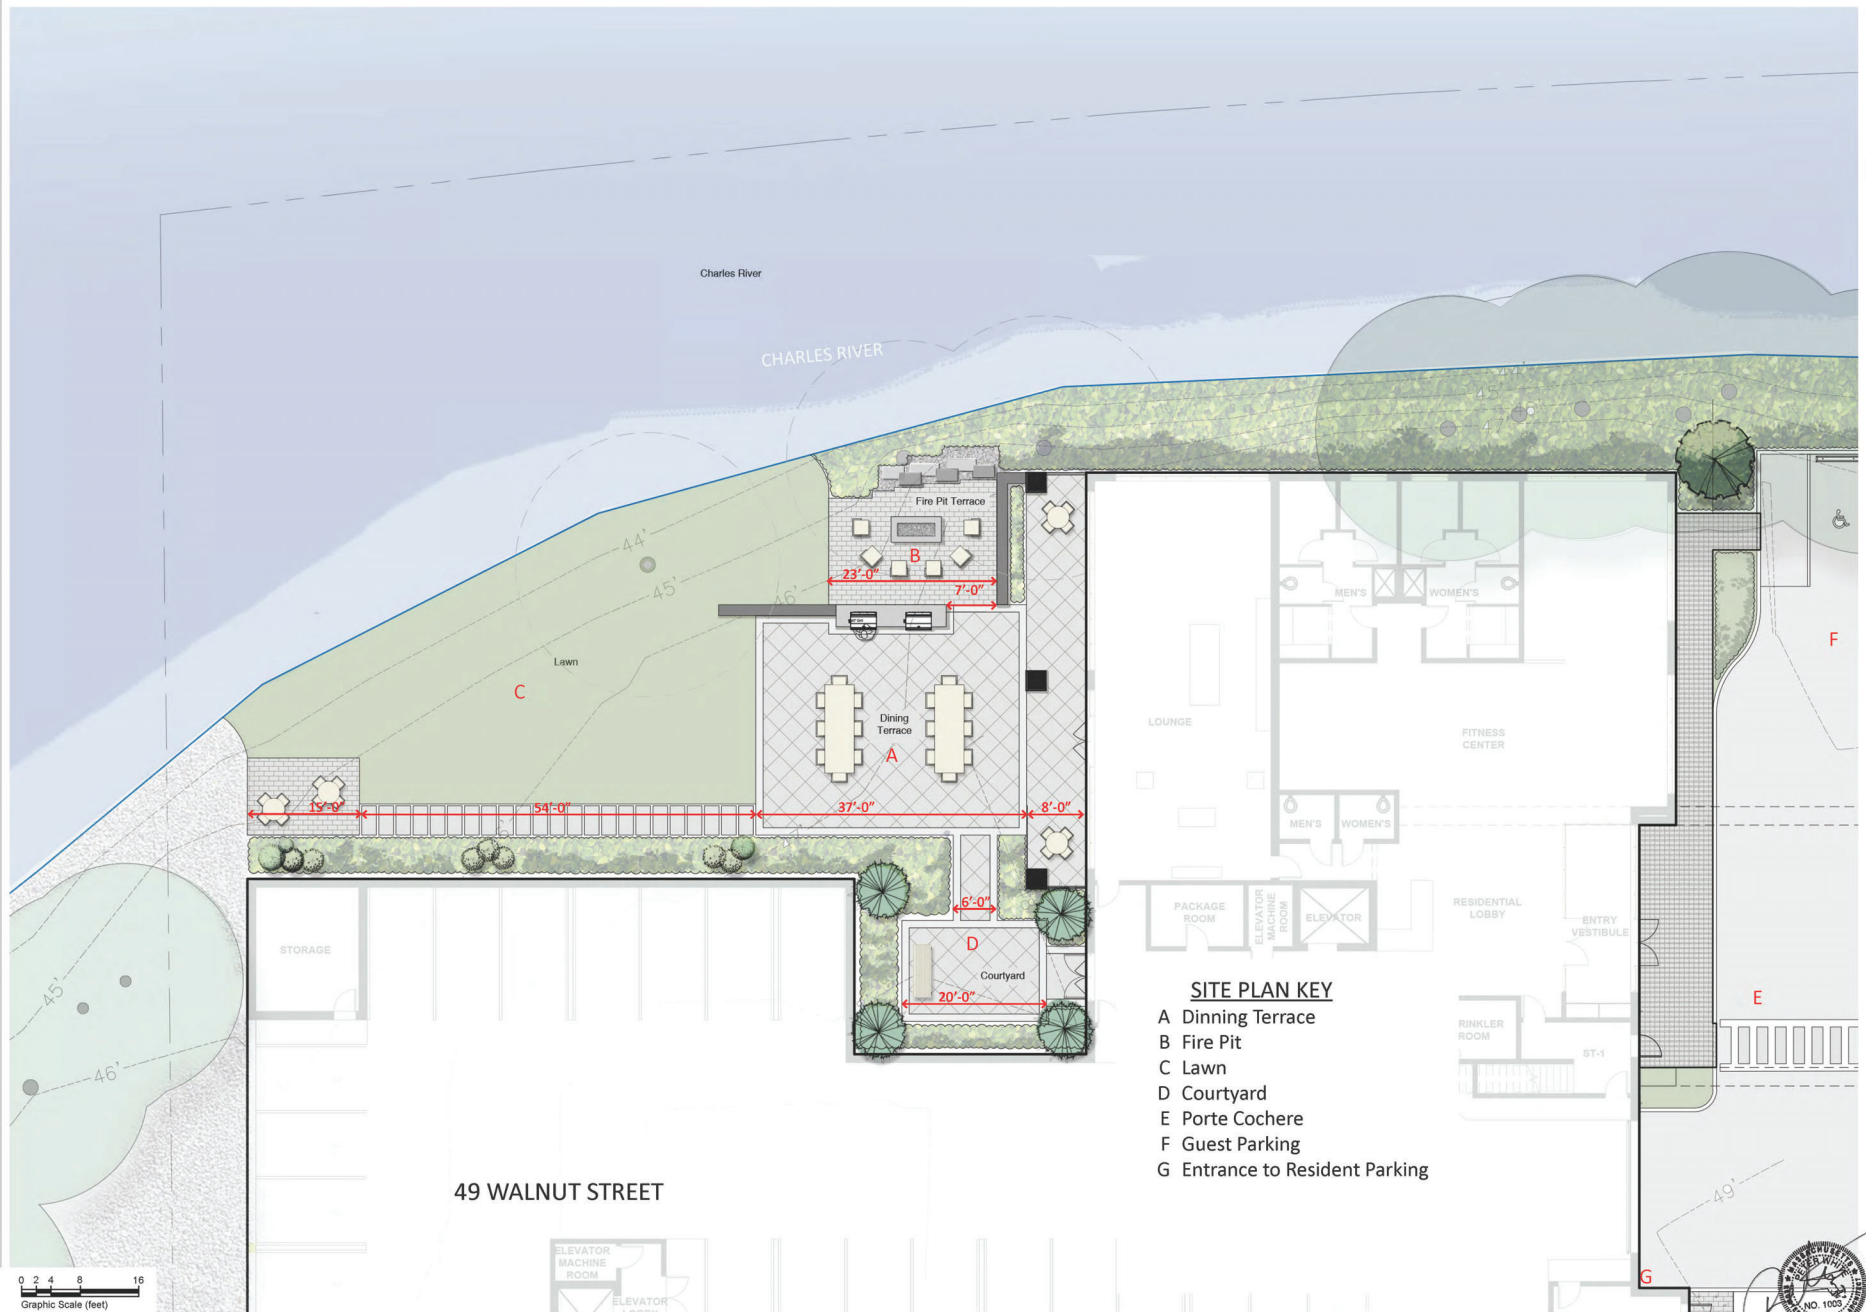

- SITE PLAN KEY**
- A Dining Terrace
 - B Fire Pit
 - C Lawn
 - D Courtyard
 - E Porte Cochere
 - F Guest Parking
 - G Entrance to Resident Parking



WALNUT PARK Residences
49 Walnut Street, Wellesley, Massachusetts 02481

ZEN Associates, Inc.
the balance of art, science, and nature

10 Micro Drive Woburn, MA 01801
ph: (781) 932-3700
www.zenassociates.com

Design
Development
Documents

DATE ISSUED:
2005-02-102025-06-12
ISSUES AND

ISSUES AND REVISIONS:

REVISIONS:

#	DATE	DESCRIPTION
---	------	-------------

--	--	--

Drawn By:
Checked By:
Approved By:

DRAWING TITLE:

Design Vocabulary

DRAWING NUMBER:

L4.00

