

TOWN OF WELLESLEY



MASSACHUSETTS

ZONING BOARD OF APPEALS

TOWN HALL • 525 WASHINGTON STREET • WELLESLEY, MA 02482-5992

RICHARD L. SEEGEL, CHAIRMAN  
J. RANDOLPH BECKER, VICE CHAIRMAN  
DAVID G. SHEFFIELD

LENORE R. MAHONEY  
EXECUTIVE SECRETARY  
TELEPHONE  
(781) 431-1019 EXT. 2208

ROBERT W. LEVY  
WALTER B. ADAMS  
DEREK B. REDGATE

December 18, 2014

James Marcotte, VP  
Wellesley Historical Society  
229 Washington Street  
Wellesley, MA 02481

Re: ZBA 2014-107  
323 Washington Street

RECEIVED  
TOWN CLERK'S OFFICE  
WELLESLEY MA 02482  
2014 DEC 18 P 2:08

Dear Mr. Marcotte:

Please be advised that the Board voted unanimously at the Public Hearing on December 4, 2014 to allow the petition to be withdrawn without prejudice.

Any future petition regarding 323 Washington Street requiring relief from the Board of Appeals will require a \$200 application fee and a \$25 mailing and publication fee.

If you have any questions, or need further assistance, please do not hesitate to call me.

Sincerely,


A handwritten signature in cursive script that reads "Lenore R. Mahoney".

Lenore R. Mahoney  
Executive Secretary, Zoning Board of Appeals

Town Clerk  
Planning Board  
Inspector of Buildings

RECEIVED  
TOWN CLERK'S OFFICE  
WELLESLEY MA 02482  
2014 OCT 20 P 2:46

NO illumination

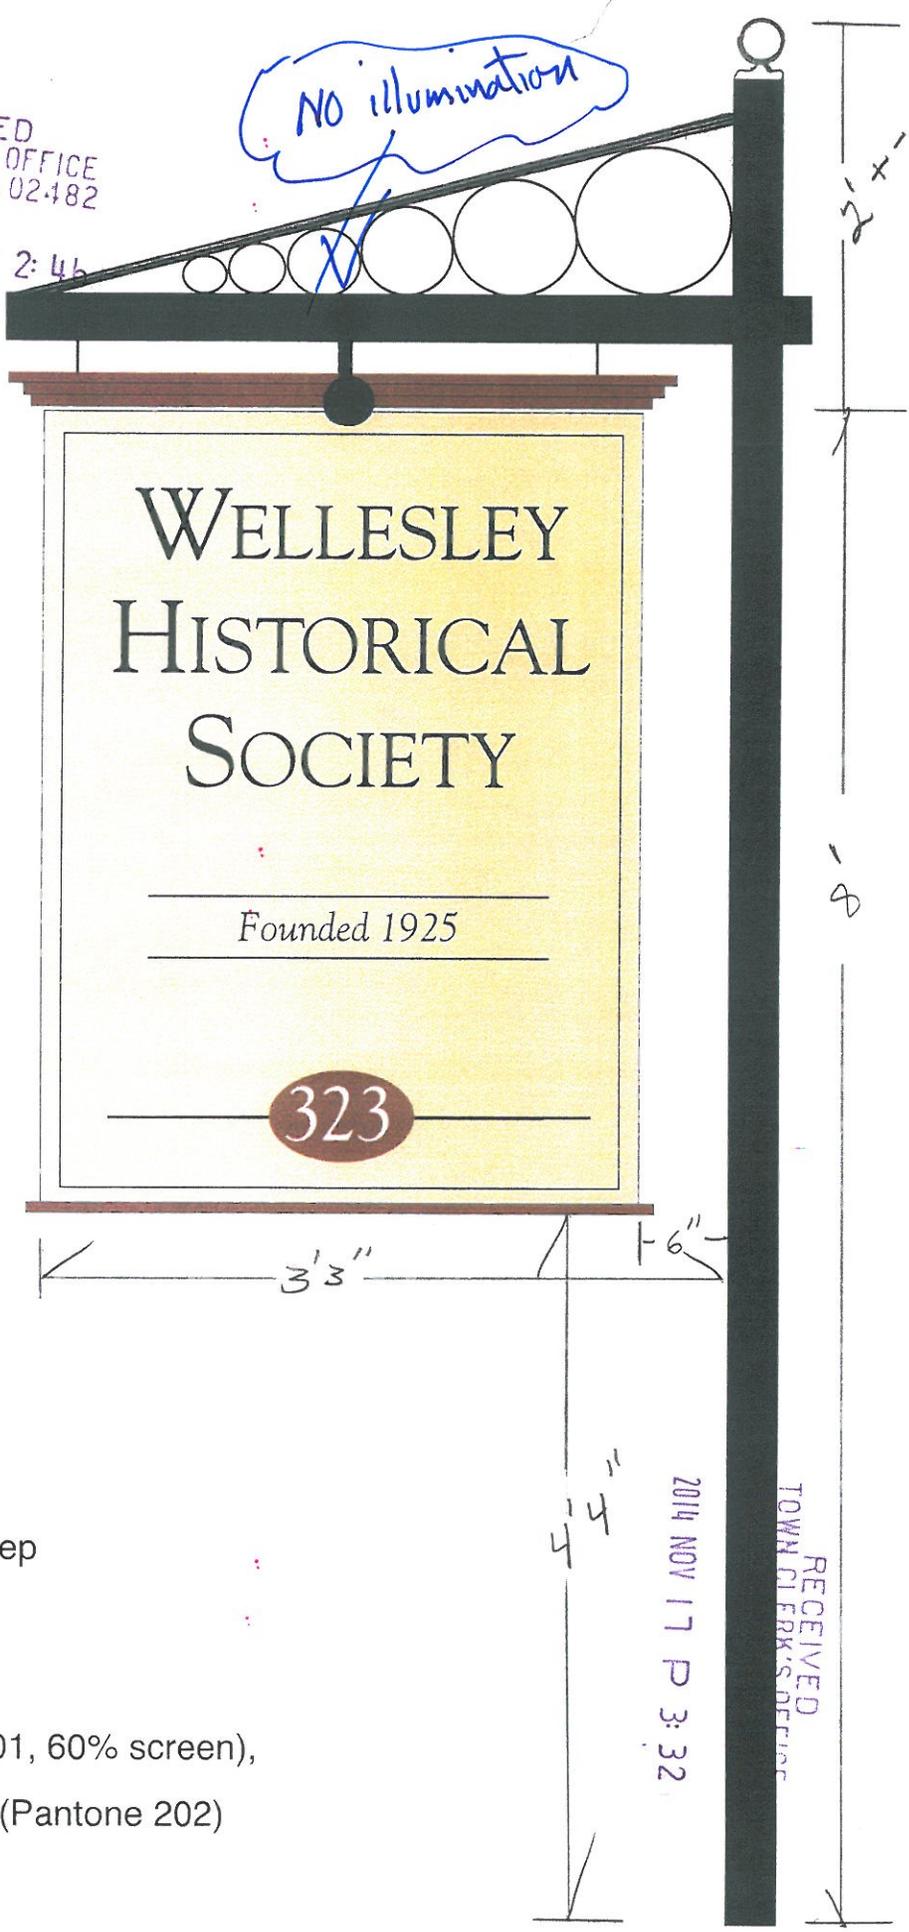

Letter heights:

Caps: 4" →

Small CAPS: 3" →

Italic: →  
Caps and numerals:  
1.875"

Numerals: 3" →

**Specifications**

*Post and sign*

Post: 10' x 4" x 4"

Face of sign: 33" wide by 44" deep

*Color scheme*


Type and rules: Black

Background: Sand (Pantone 7401, 60% screen),

Trim at top and bottom: Maroon (Pantone 202)

2014 NOV 17 P 3:32

RECEIVED  
TOWN CLERK'S OFFICE

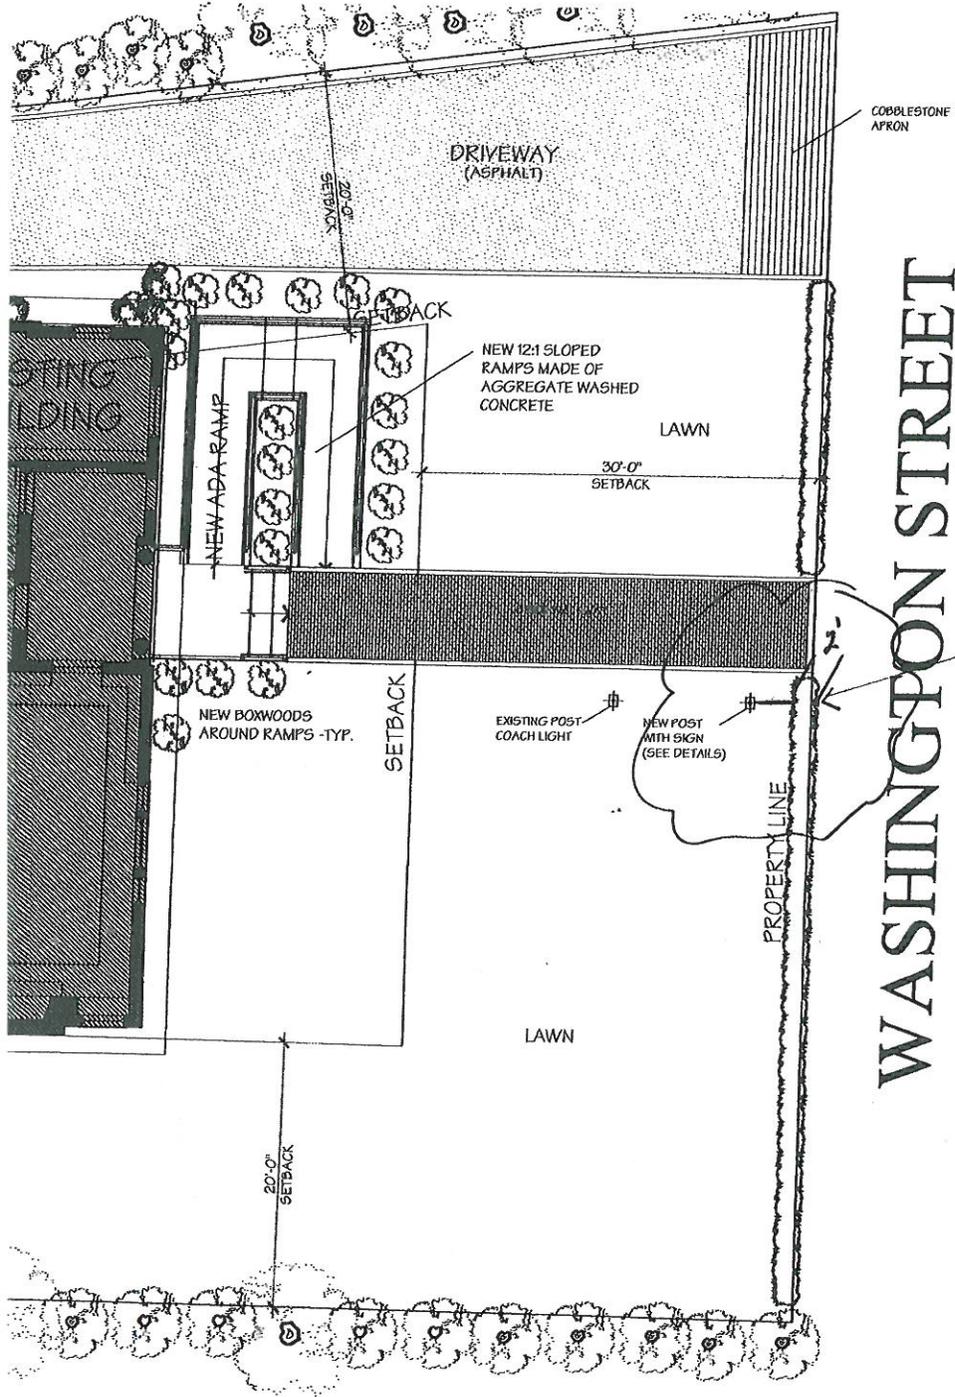

WASHINGTON STREET

RECEIVED  
TOWN CLERK'S OFFICE  
WELLESLEY MA 02482

2014 OCT 20 P 2:46

RECEIVED  
TOWN CLERK'S OFFICE  
WELLESLEY MA 02482  
2014 NOV 17 P 3:32

15,471 SF

*Edge of Sign  
2' off property line*

PLOT PLAN  
323 WASHINGTON STREET  
WELLESLEY, MASS.

Field Resources, Inc. LAND SURVEYORS	
SEPTEMBER 10, 2013	SCALE 1"=30'
P.O. BOX 324 AUBURN, MA 508 832 4332	281 CHESTNUT ST. NEEDHAM, MA. 781 444 5936
fieldresources@hotmail.com	

149-13