

CHARLES PROMBAIN

COUNSELLOR AT LAW

—  
TELEPHONE 235-3554  
AREA 617

32 CLIFFORD STREET  
WELLESLEY, MASS. 02181

June 19, 1970.

Board Of Appeal  
Town Hall  
Wellesley, Mass. 02181

Gentlemen:

I herewith withdraw my appeal from the refusal of the Building Inspector to issue a permit for construction of an addition to the premises at 21 Stonecleve Road, Wellesley, which is scheduled to be heard on June 25, 1970.


It is my intention to revise the proposed plans, and start anew.

Very truly yours,

Norman J. McDonald

By: *Charles P. Pombain*  
his attorney

CP:a

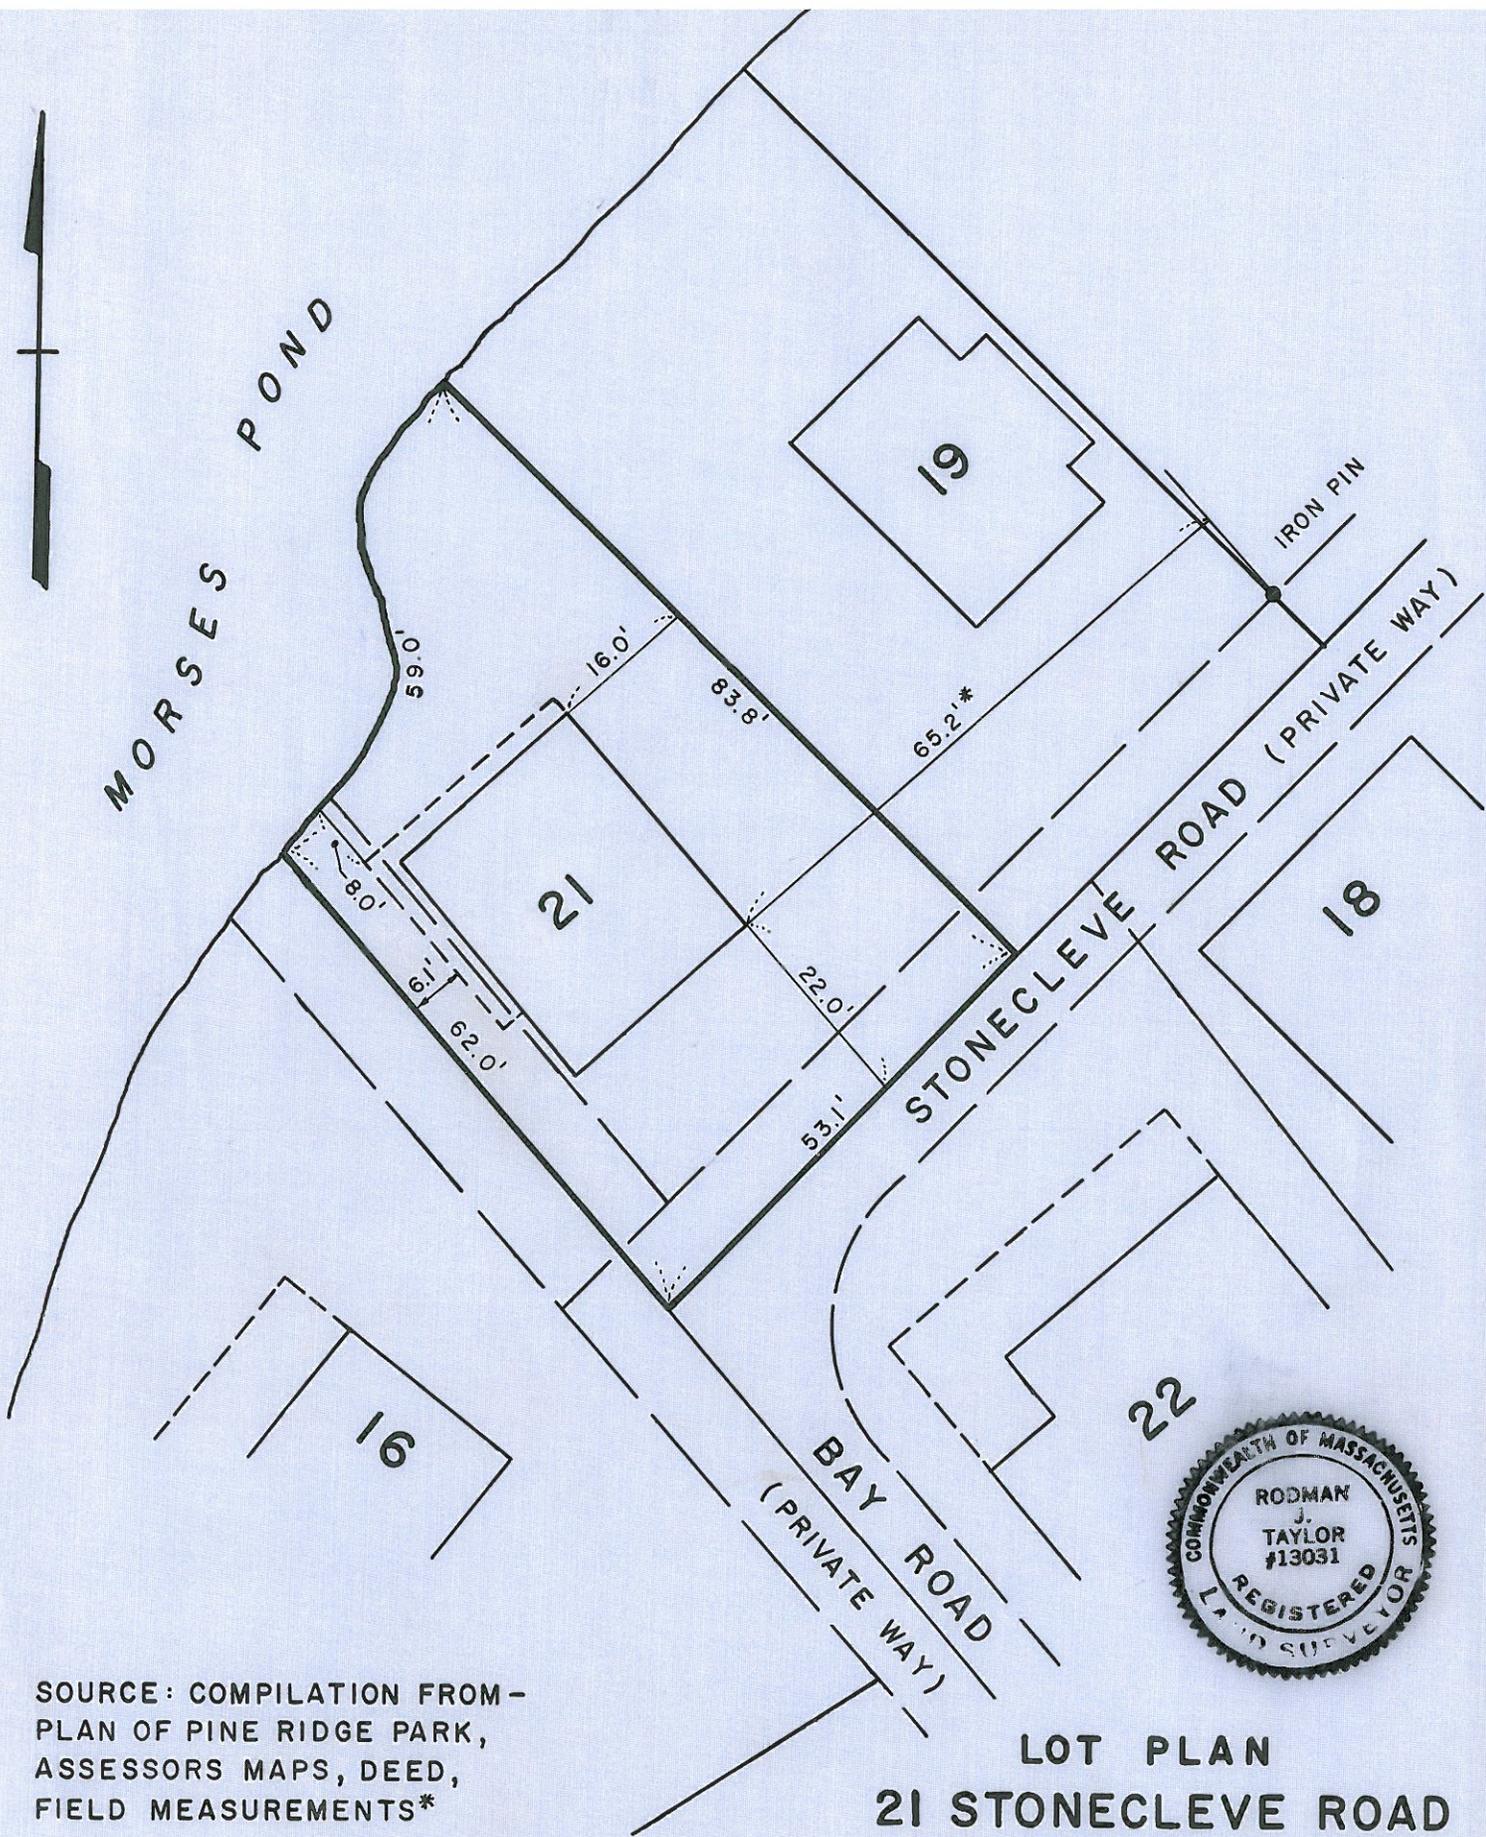

SOURCE: COMPILATION FROM -  
 PLAN OF PINE RIDGE PARK,  
 ASSESSORS MAPS, DEED,  
 FIELD MEASUREMENTS\*

**LOT PLAN**  
**21 STONECLEVE ROAD**  
**WELLESLEY, MASS.**

SCALE: 1" = 20'      APRIL 19, 1970

BY R. J. TAYLOR