



ZONING BOARD OF APPEALS
TOWN HALL WELLESLEY, MA 02181

JOHN A. DONOVAN, JR., Chairman
ROBERT R. CUNNINGHAM
KENDALL P. BATES

ELLEN D. GORDON
Executive Secretary
Telephone
431-1019 X208

WILLIAM E. POLLETTA
FRANKLIN P. PARKER
SUMNER H. BABCOCK

Mr. & Mrs. David Celander
249 Walnut Street
Wellesley, MA 02181

October 24, 1994

Re: ZBA 94-72
Petition of David and Dorothy Celander
249 Walnut Street

Dear Mr. and Mrs. Celander;

Please be advised that at the Public Hearing held on Thursday, October 20, 1994, the Board of Appeals voted unanimously to allow you to withdraw the above mentioned petition without prejudice, as you requested in your letter of that date.

If you need any assistance in the future, please do not hesitate to call.

Very truly yours,

Ellen D. Gordon
Executive Secretary, Zoning Board of Appeals

RECEIVED
TOWN CLERK'S OFFICE
WELLESLEY, MA 02181

OCT 24 2 42 PM '94

OCT 3 8 34 AM '94


RECEIVED
TOWN CLERK'S OFFICE
WELLESLEY, MA 02181




PLOT PLAN OF LAND
IN
WELLESLEY — MASS.

JUNE 15, 1993 SCALE 1" = 20'

NEEDHAM SURVEY ASSOCIATES, INC.
281 CHESTNUT ST
NEEDHAM, MASS.

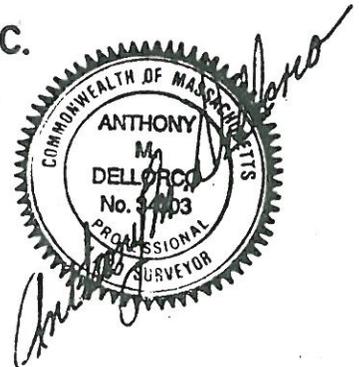

LOT COVERAGE = 24.99%

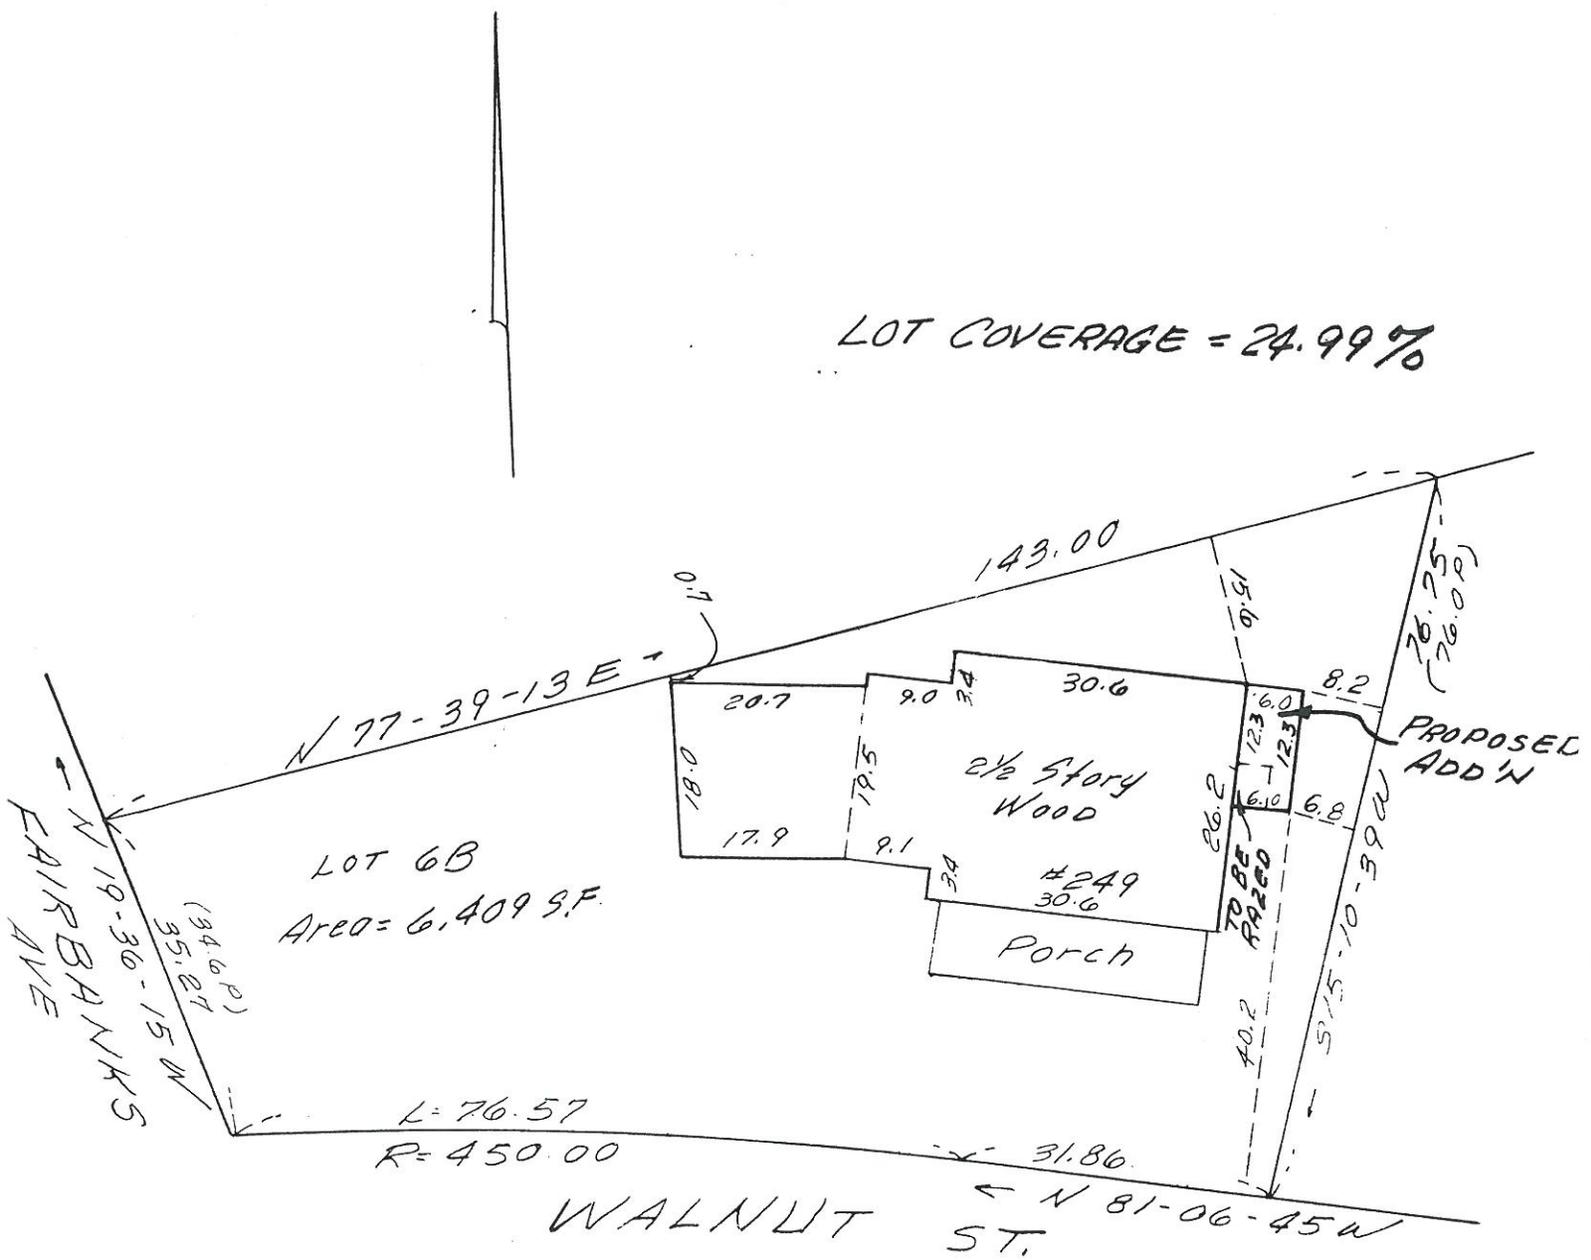

PLOT PLAN OF LAND
IN

WELLESLEY — MASS.

SEPT. 27, 1994 SCALE 1" = 20'

NEEDHAM SURVEY ASSOCIATES, INC.
281 CHESTNUT ST
NEEDHAM, MASS.

