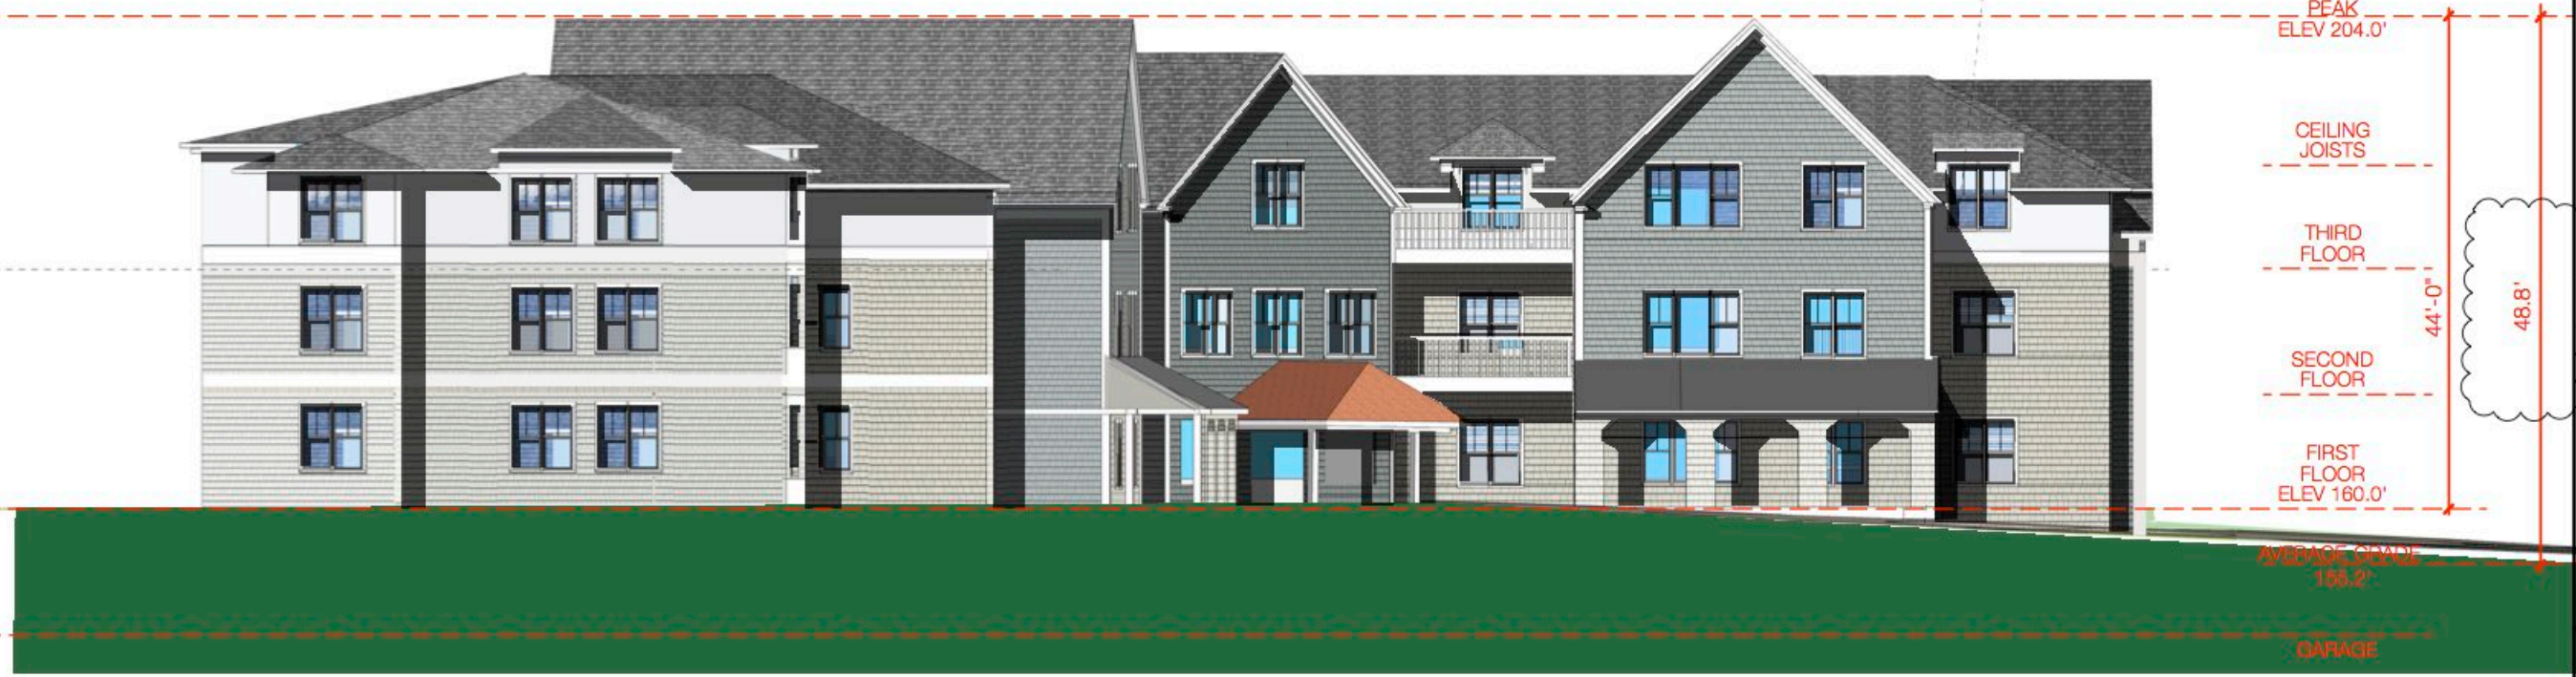


Project: 16 STEARNS ROAD Address: 16 STEARNS ROAD WELLESLEY, MA		Owner: 16 STEARNS ROAD, LLC 43 CHARLES STREET NEEDHAM, MA 02494	Architect: GRAZADO VELLECO ARCHITECTS, INC 10 DOAKS LANE LITTLE HARBOR MARBLEHEAD, MA 01945
ELEVATIONS without landscaping		DATE: 7.6.18 SCALE: 1/16"=1'-0"	
A5a			