



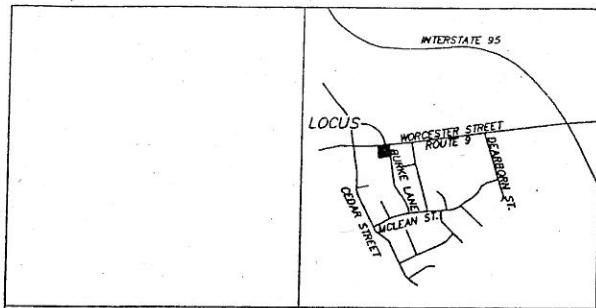


FOR REGISTRY USE ONLY

Locus Plan
1"=500'

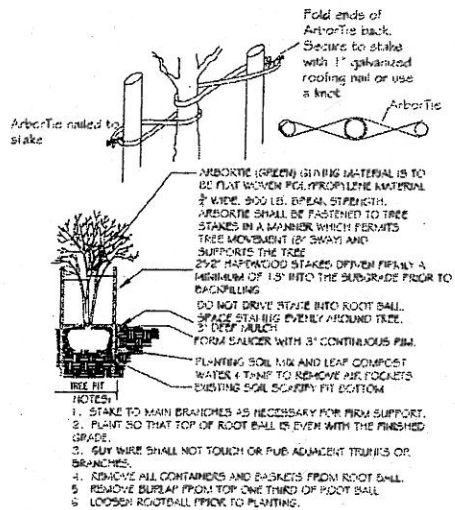


DECIDUOUS TREE PLANTING

NOT TO SCALE


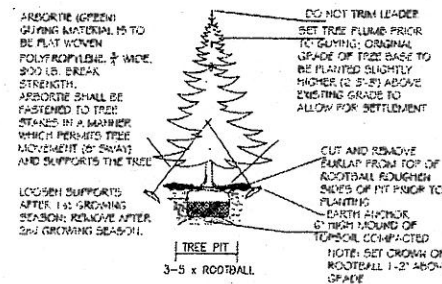


EVERGREEN TREE PLANTING

NOT TO SCALE

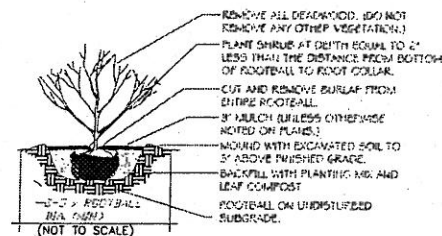

SHRUB PLANTING

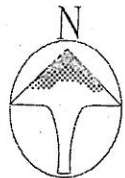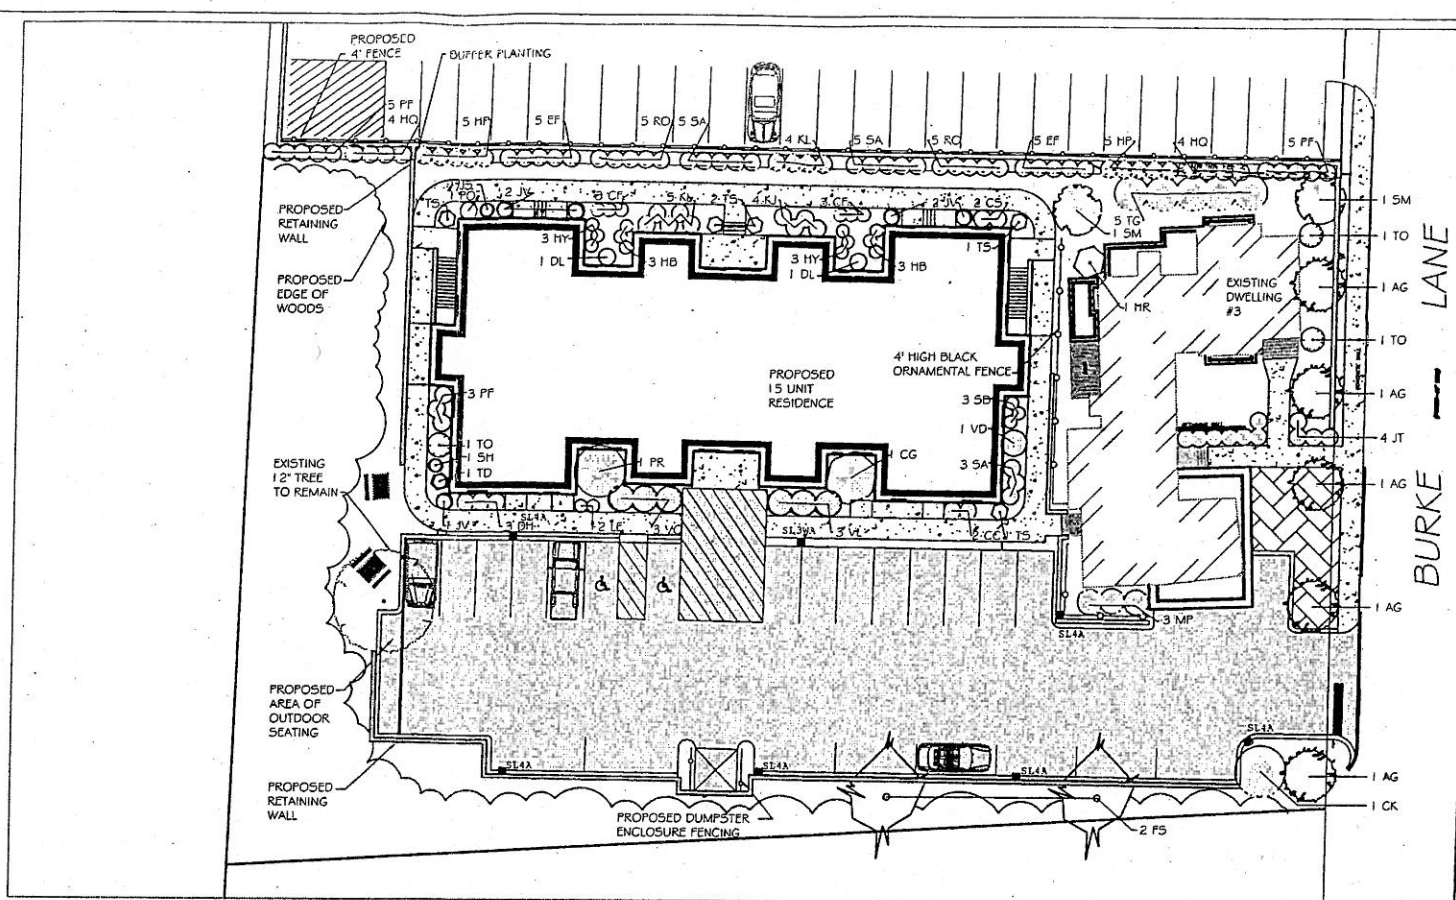

Qty/Key	Common Name	Botanical Name	Size	Remarks
TREES				
5	AG Paperbark Maple	Acer griseum	3' Col.	B&B
1	CS Gracilis' Hinkley Cypress	Chamaecyparis obtusa 'Gracilis'	8' Ht.	B&B
1	CK 'Cherokee Brave' Dogwood	Cornus florida 'Cherokee Brave'	3' Col.	B&B
1	PS 'Downy' European Beech	Fagus sylvatica 'Downy'	3' Col.	B&B
1	PR 'Newport' Plum Tree	Prunus cerasifera 'Newport'	3' Col.	B&B
2	SM 'Snowdrift' Crabapple	Malus sp. 'Snowdrift'	3' Col.	B&B
1	TD 'Deeproot Spire' Arborvitae	Thuja occidentalis 'Deeproot Spire'	7' Ht.	B&B
5	TC 'Green Giant' Arborvitae	Thuja x plicata 'Green Giant'	8' Ht.	B&B
3	TD 'Forever Gold' Arborvitae	Thuja plicata 'Forever Gold'	8' Ht.	B&B
3	TS 'Smaragd' American Arborvitae	Thuja occidentalis 'Smaragd'	8' Ht.	B&B
SHRUBS				
2	CG 'Grand Bleu' Bluebeard	Caryopteris x clandonensis 'Grand Bleu'	24' Ht.	B&B
2	CS 'Flowermax' Yellow Twig Dogwood	Cornus sericea 'Flowermax'	24' Ht.	B&B
3	DH 'Kodiak' Orange Diervilla	Diervilla lonicera	24' Ht.	B&B
2	OL 'Carol Mackie' Daphne	Daphne burkwoodii 'Carol Mackie'	24' Ht.	B&B
13	EF 'Emerald n Gold' Euonymus	Euonymus fortunei 'Emerald n Gold'	24' Ht.	B&B
10	HP 'Golden Cup St. John's Wort'	Hypericum Adscende	24' Ht.	B&B
6	HQ 'Pee Wee' Hydrangea	Hydrangea quercifolia 'Pee Wee'	24' Ht.	B&B
1	HR 'Blue Chiffon' Hibiscus	Hibiscus syriacus 'Rose Satin'	36' Ht.	B&B
5	HY 'Pee Wee' Hydrangea	Hydrangea quercifolia 'Pee Wee'	36' Ht.	B&B
1	JS 'Blue Star' Juniper	Juniperus squamata 'Blue Star'	#3 Pot	Container Grown
4	JT 'Steele's Holly'	Ilex crenata 'Steele's'	36' Ht.	B&B
5	JV 'Taylor' Red Cedar	Juniperus virginiana 'Taylor'	60' Ht.	B&B
4	KJ 'Golden Guinea' Kerria	Kerria japonica 'Golden Guinea'	24' Ht.	B&B
3	KL 'Paeppermint' Mtn. Laurel	Kalmia latifolia 'Paeppermint'	48' Ht.	B&B
3	MP 'Northern Bayberry'	Myrica pensylvanica	48' Ht.	B&B
3	LE 'Girards Rainbow' Leucothoe	Leuc. fontanesiana 'Girards Rainbow'	24' Ht.	B&B
13	PF 'Dorothy Wycoff' Mtn. Andromeda	Floris japonica 'Dorothy Wycoff'	24' Ht.	B&B
1	PD 'Summerwine' Purple Ninebark	Physocarpus opulifolius 'Summerwine'	36' Ht.	B&B
10	RO 'Blushing Knock out' Rose	Rosa sp. 'Blushing Knock Out'	24' Ht.	B&B
19	SA 'Flamingo' Japanese Willow	Salix integra 'Flamingo'	36' Ht.	B&B
3	SE 'Bloemerang' Lilac	Syringa x penda 'Bloemerang'	36' Ht.	B&B
3	VC 'Summer Snowflake' Viburnum	Viburnum plicatum 'Summer Snowflake'	48' Ht.	B&B
1	VD 'Blue Muffin' Viburnum	Viburnum dentatum 'Blue Muffin'	48' Ht.	B&B
3	VL 'Chicago Lustre' Viburnum	Viburnum dentatum 'Chicago Lustre'	48' Ht.	B&B
PERENNIALS				
5	CF 'Foerester's Feather Reed Grass	Calamagrostis x acutif. 'Karl Foerester'	#3 Pot	Container Grown
6	CB 'Beni Kaze' Hakone Grass	Hakonechloa macra 'Beni Kaze'	#3 Pot	Container Grown
1	SH 'Harmel' Fountain Grass	Pennisetum alopecuroides 'Harmel'	#3 Pot	Container Grown

Landscape Plan
for
#3 Burke Lane
in
Wellesley, MA

Prepared for:
Cedar Place, LLC
868 Worcester Street
Wellesley, MA 02482



Scale: 1"=10'
April 16, 2019

#	Date	Description	By

Legend	
---256---	Existing Contour
---256---	Proposed Contour
⊙	Drainage Monhole
⊙	Sewer Monhole
⊙	Utility Pole
⊙	Water Valve
EOP	Edge of Pavement
RCP	Reinforced Concrete Pipe
CB	Cape Cod Berm
DTH	Deep Test Hole
—S—	Sewer Line
—D—	Drain Line
—W—	Water Line
—RD—	Roof Drain
—G—	Gas Line
—F—	Fire Line
—OHW—	Overhead Wire
CLDI	Cement Line Ductile Iron
BS	Bottom of Stone
TS	Top of Stone

Notes:

- There were no existing wetlands found on site.
- All utilities, structures, and roadways shown on these plans are proposed unless otherwise noted as existing.
- All units to be serviced by Town of Wellesley water and sewer.
- All elevations refer to North American Vertical Datum 88 (NAVD88). To convert to the Town of Wellesley base datum, add 6.286' to the NAVD88 elevation.



Guerriere & Halon, Inc.
ENGINEERING & LAND SURVEYING
1029 Providence Road
Whitinsville, MA 01588
PH. (508) 234-8834
FX. (508) 234-6723
www.gondengineering.com

SHEET
6 OF 7
W-3209