

---

# Proposed Sports Practice Wall at Sprague Fields

---

Sprague Elementary School Library  
November 5, 2019



# Proposed Agenda

---

- Welcome
- Background on Sports Practice Wall Proposal
- Review and Discussion of Proposed Location Options at Sprague Fields
  - **Option 1:** By Facilities Management Department (FMD) Building
  - **Option 2:** Near the newly-renovated tennis courts
  - **Option 3:** Near the playing fields
- Next Steps

# Background

---



- Playing Fields Task Force brought forward project to School Committee
- Funded through Field Fund dollars
- Proposed Dimensions – 39' X 16' although may consider 32.5' X 14'
- Compare with Weston's wall – 30' X 20'

**Benefit to Student-Athletes** – to aid in warm-ups and reduce risk of injury; to practice catching, throwing & other repetitive eye-hand coordination activities

# Background (CONT.)

---

- After a couple of years of investigation and discussion, narrowed down possible installation location to 3 proposed options at Sprague Fields
- 2007-08 Sprague Field Task Force – “Master Plan”
- Proposed Location Options at Sprague Fields
  - **Option 1:** By Facilities Management Department (FMD) Building
  - **Option 2:** Near the newly-renovated tennis courts
  - **Option 3:** Near the playing fields



# Three Proposed Location Options

TOWN OF WELLESLEY, MA  
Department of Public Works  
Engineering Division




SPRAGUE FIELDS

PRACTICE FIELD &  
PRACTICE WALL

LOCATION OPTIONS

10/28/2019

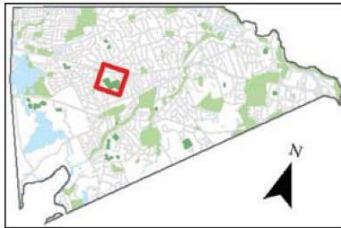

60 30 0 60 Feet

1 inch = 60 feet

Disclaimer:  
This map is for display purposes only — it is not intended for survey or legal purposes. Questions about specific data layers on this map should be directed to the respective Town board, committee or department. The Town of Wellesley expressly disclaims responsibility for damages or liability that may arise from any errors, omissions, or inaccuracies in the information provided herein.





# Option 1: By Facilities Management Department Building

TOWN OF WELLESLEY, MA  
Department of Public Works  
Engineering Division




SPRAGUE FIELDS

PRACTICE FIELD &  
PRACTICE WALL

OPTION I


10/28/2019

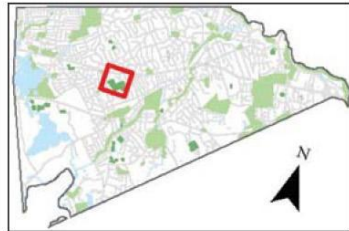

20 10 0 20 Feet

1 inch = 20 feet

Disclaimer:  
This map is for display purposes only — it is not intended for survey or legal purposes. Questions about specific data layers on this map should be directed to the respective Town board, committee or department. The Town of Wellesley expressly disclaims responsibility for damages or liability that may arise from any errors, omissions, or inaccuracies in the information provided herein.

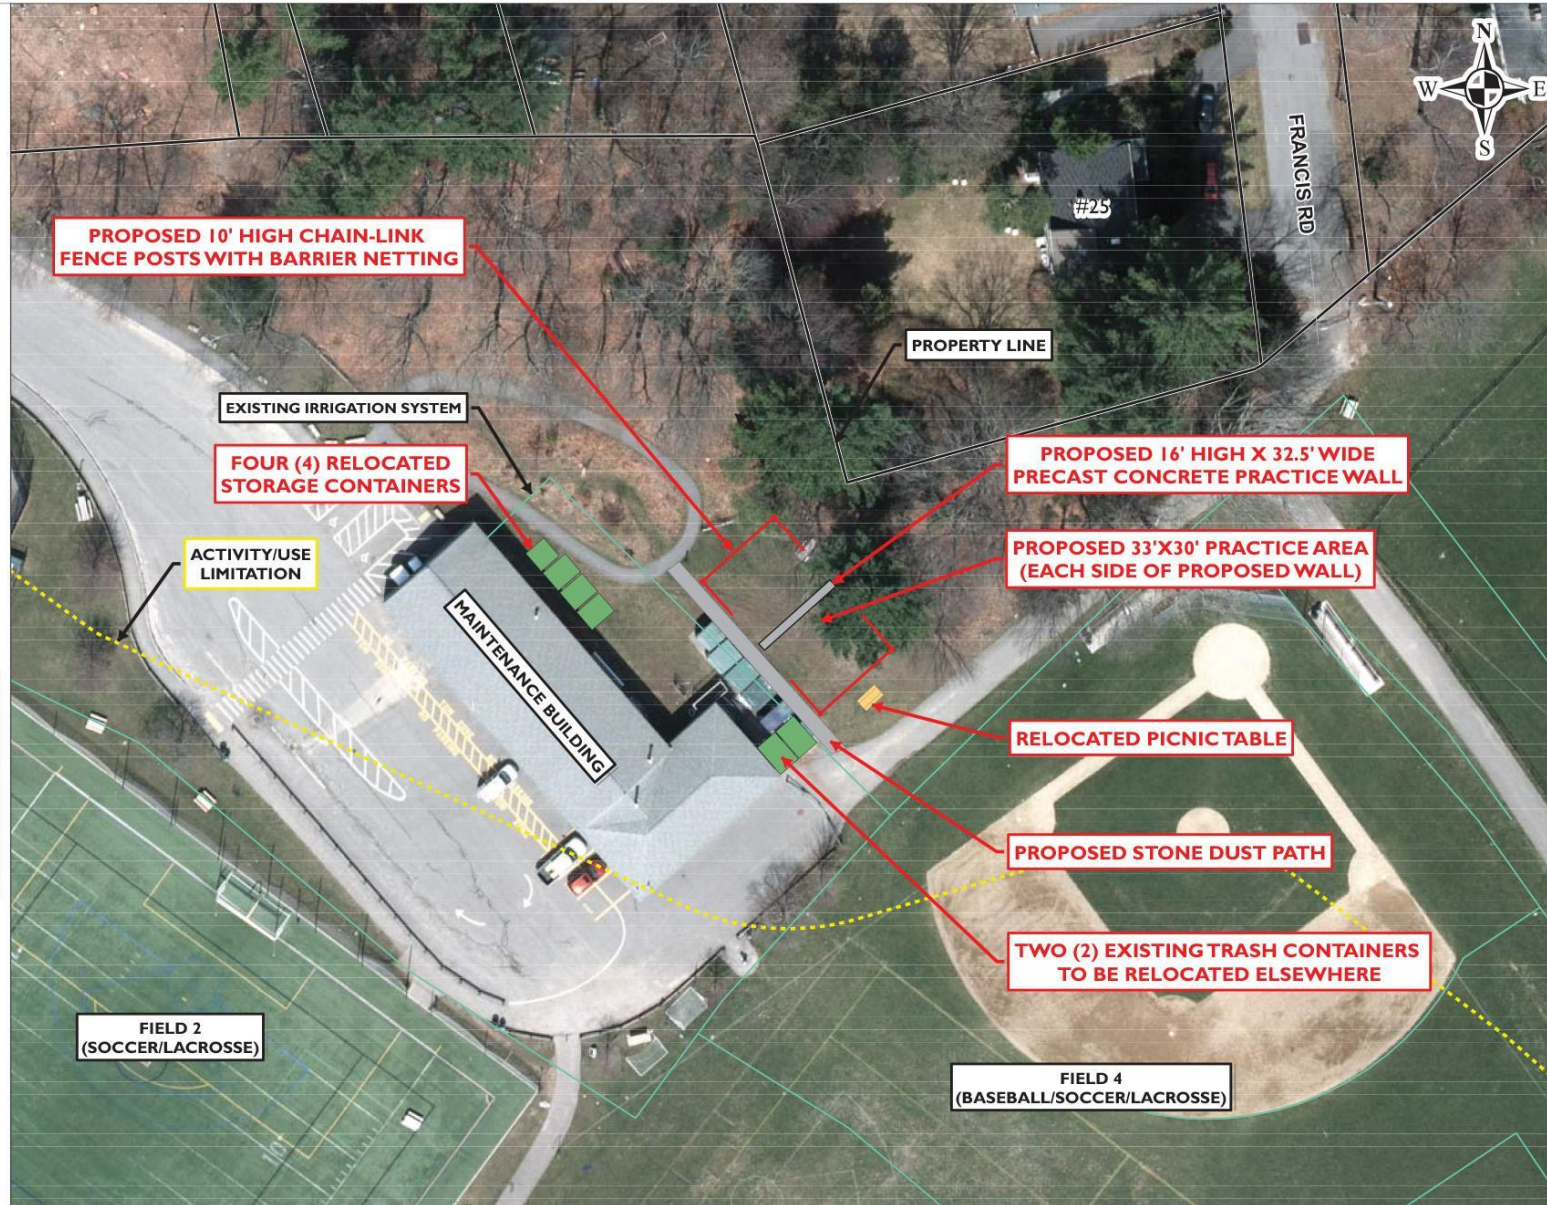



# Option 2: Near Newly-Renovated Tennis Courts

TOWN OF WELLESLEY, MA  
Department of Public Works  
Engineering Division




SPRAGUE FIELDS

PRACTICE FIELD &  
PRACTICE WALL

OPTION 2


10/28/2019

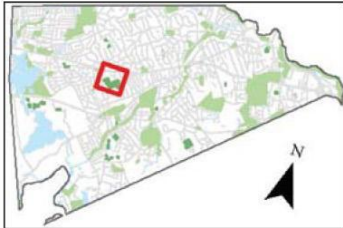

20 10 0 20 Feet

1 inch = 20 feet

Disclaimer:  
This map is for display purposes only — it is not intended for survey or legal purposes. Questions about specific data layers on this map should be directed to the respective Town board, committee or department. The Town of Wellesley expressly disclaims responsibility for damages or liability that may arise from any errors, omissions, or inaccuracies in the information provided herein.

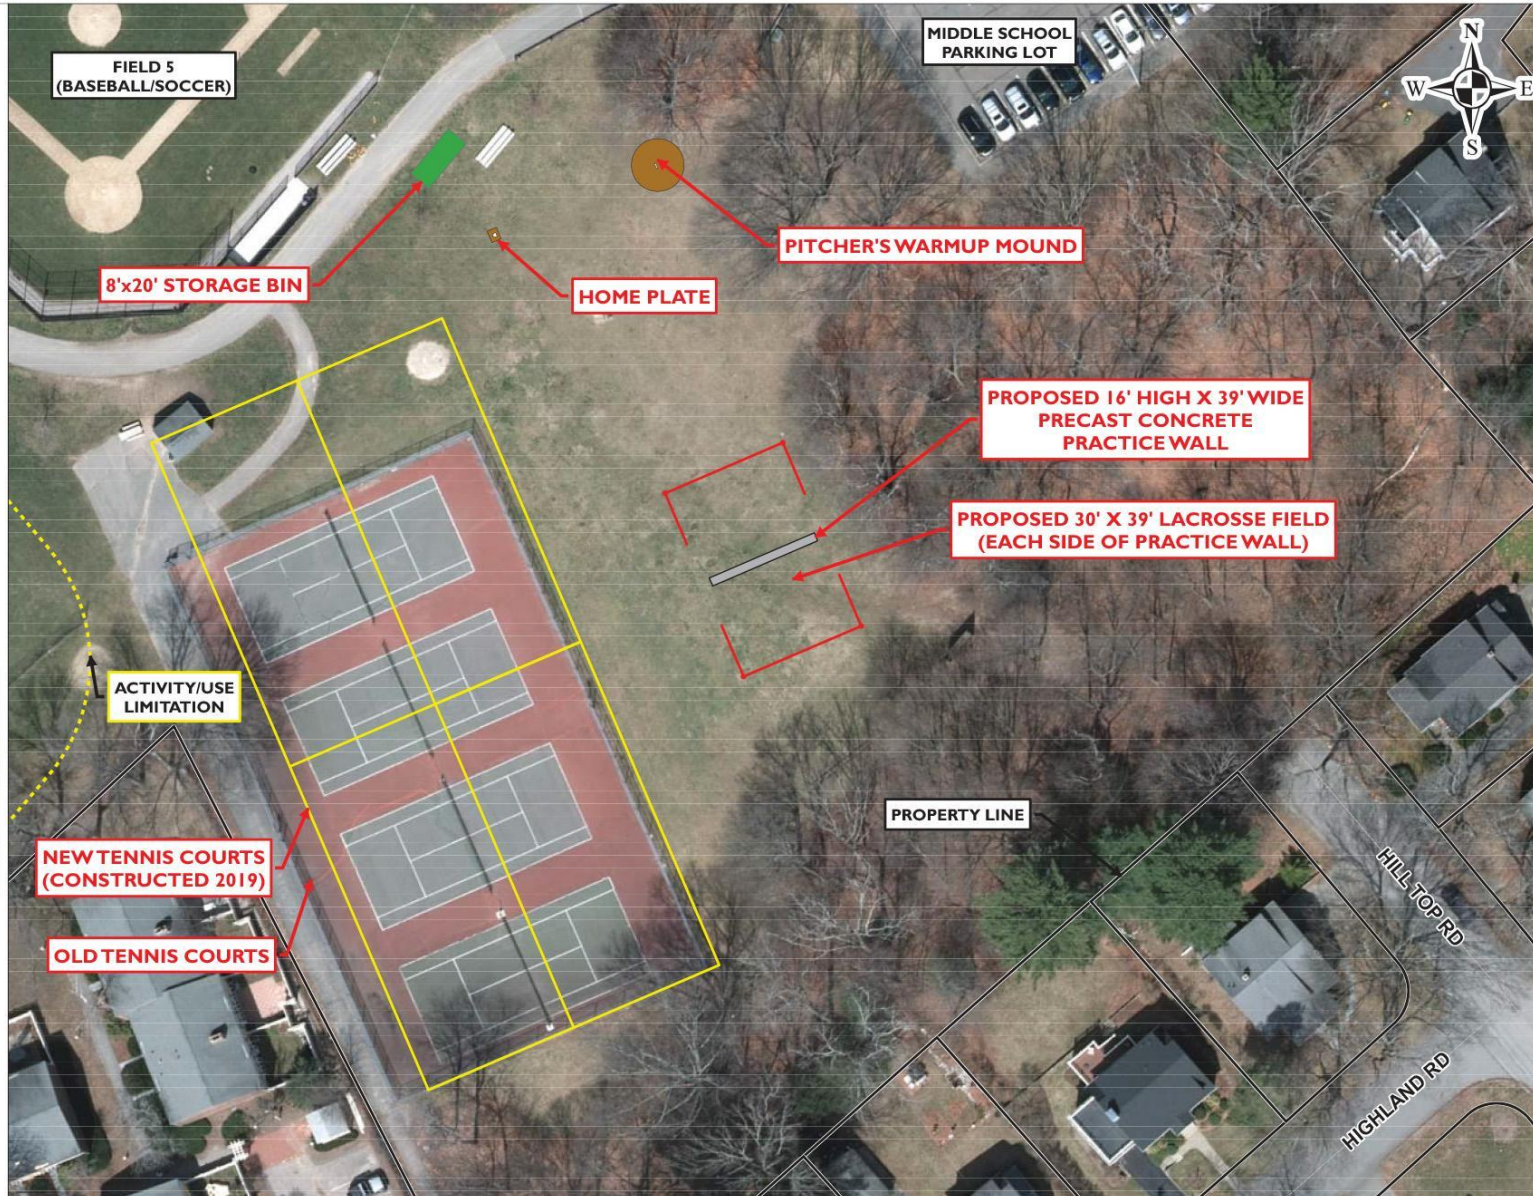



# Option 3: Near Playing Fields

TOWN OF WELLESLEY, MA  
Department of Public Works  
Engineering Division




SPRAGUE FIELDS

PRACTICE FIELD &  
PRACTICE WALL

OPTION 3


10/28/2019

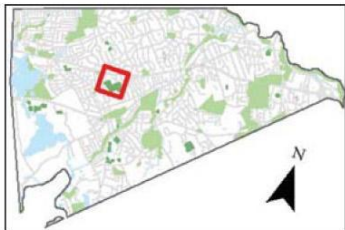

20 10 0 20 Feet

1 inch = 20 feet

Disclaimer:  
This map is for display purposes only — it is not intended for survey or legal purposes. Questions about specific data layers on this map should be directed to the respective Town board, committee or department. The Town of Wellesley expressly disclaims responsibility for damages or liability that may arise from any errors, omissions, or inaccuracies in the information provided herein.

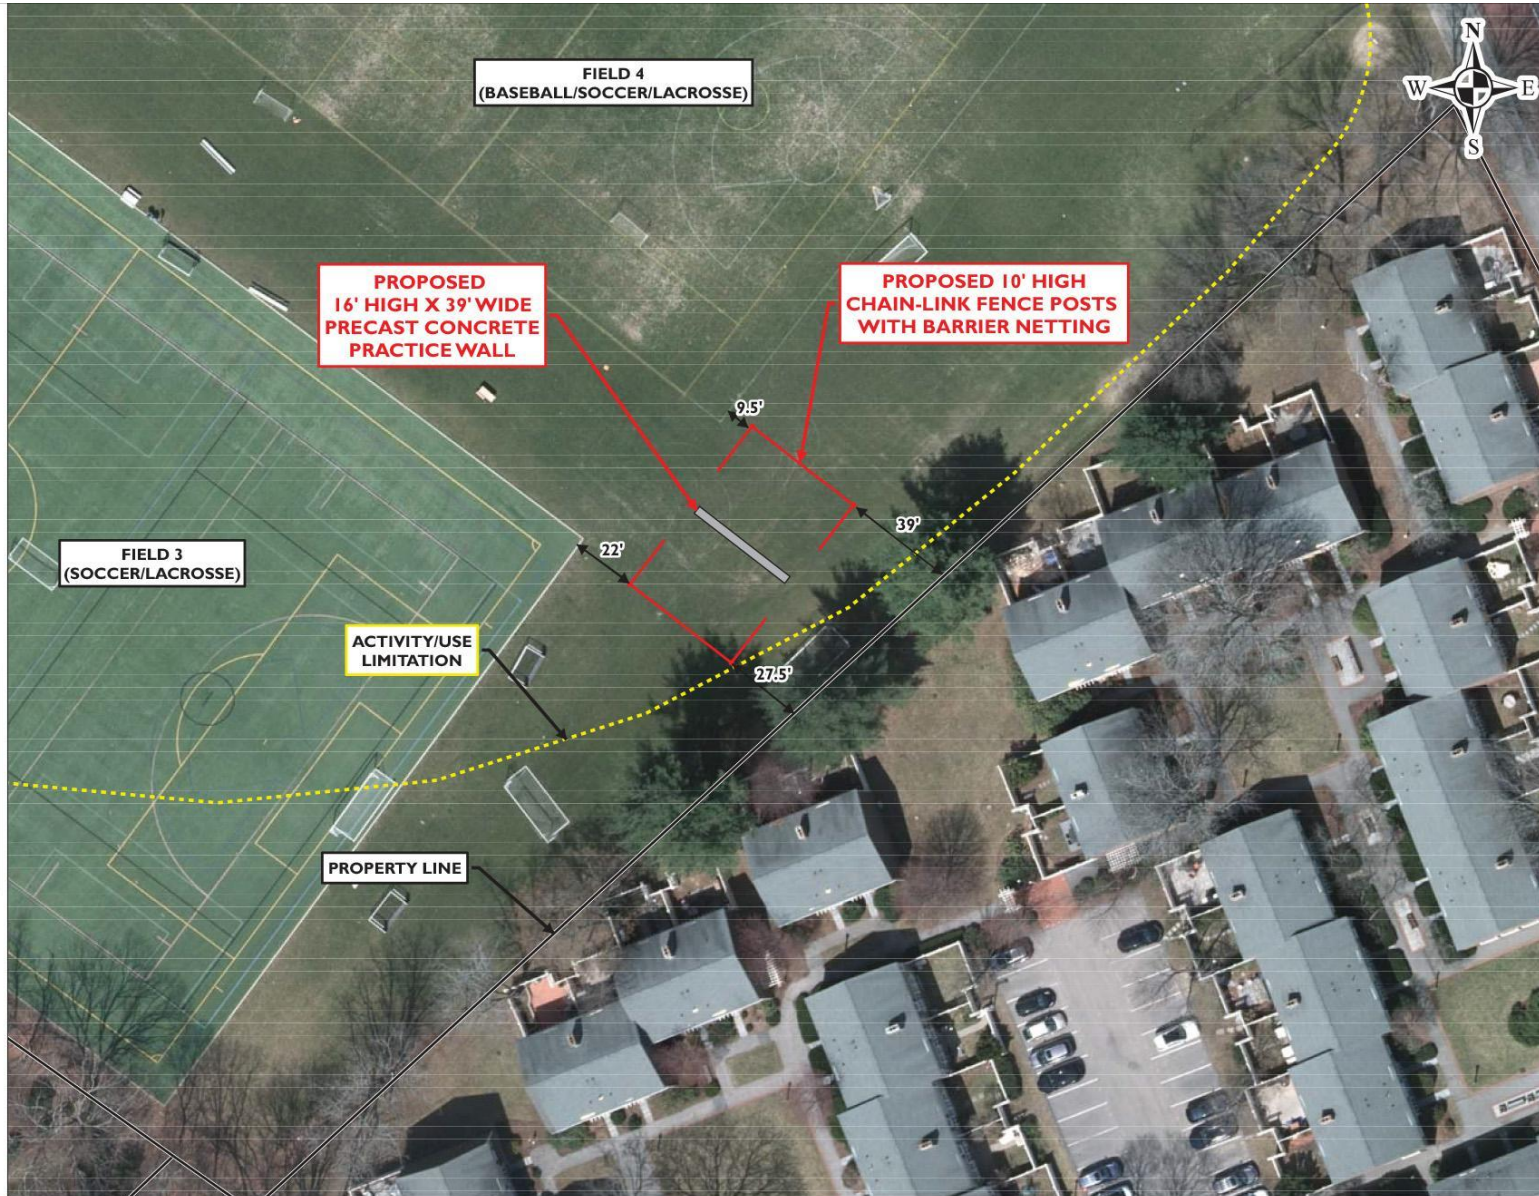



| Stakeholder                                                                 | Option 1:<br>By FMD building   | Option 2:<br>By tennis courts                                                                                               | Option 3:<br>By fields   |
|-----------------------------------------------------------------------------|---|---|---|
| <b>School Administration</b>                                                | <ul style="list-style-type: none"> <li>– Proximity to Sprague</li> <li>+ On other side of building</li> <li>– Impact on traffic / parking</li> <li>– Safety / seclusion</li> </ul> |   |   |
| <b>School Athletics &amp; Youth Sports Playing Fields Task Force (PFTF)</b> | + Will benefit large # of kids all ages, reduces injury by warming up   |   |   |
|                                                                             | <ul style="list-style-type: none"> <li>+ PFTF's preferred option</li> <li>– Not in coach's (or parents) view, medium walk fr. field</li> </ul>                                     | <ul style="list-style-type: none"> <li>+ PFTF's 2nd option</li> <li>– Not in coach's view, long walk for players</li> </ul> | <ul style="list-style-type: none"> <li>+ PFTF's 2nd option</li> <li>+ Directly adjacent to field</li> <li>– Interferes with XC</li> </ul> |
| <b>Facilities Management Dept. (FMD)</b>                                    | <ul style="list-style-type: none"> <li>– Future expansion</li> <li>– Building damage &amp; security</li> <li>– Disruption of operations</li> </ul>                                 |   |   |
| <b>Wellesley Police Department</b>                                          | No preference between locations from a public safety and patrol standpoint   |   |   |
|                                                                             | For improved visibility, consider making wall parallel to back of building, move bins                                                                                              | Both of these options work well from a Police Department perspective although he understands there may be neighbor concerns |   |
| <b>Neighbors</b>                                                            | ~26 neighbors (Francis / Stearns) voiced sim. concerns re: safety and seclusion, also for garden, future 40Bs                                                                      | ~8 neighbors raised concerns re: sledding, dog walking & other sports being impeded, and lack of open space                 | ~14 abutters - safety, noise, obstruction of view & property value; some know it comes with territory; trees?                             |

# Wrap-Up

---

- Q&A
- Next Steps - School Committee to receive and discuss summary of Community Forum feedback and to vote at its meeting on **Tuesday, November 26**

**Thank You**





# Appendix

---



**Practice Wall  
at Upham**

**GALE**  
 1000 Washington St.,  
 10th Floor, Boston, MA 02111  
 P: 617.552.4443 F: 617.552.4444  
 Boston, Baltimore, Chicago, San Francisco

This drawing and the design and construction documents prepared by Gale Associates, Inc. are not to be altered or used in whole or in part without the written permission of Gale Associates, Inc.

**PROJECT**  
 SPRAGUE FIELDS  
 WELLESLEY, MA 02482

**TOWN OF WELLESLEY**  
 525 WASHINGTON STREET

**REVISIONS**

| NO. | DATE    | DESCRIPTION                          |
|-----|---------|--------------------------------------|
| 1   | 1-10-07 | REVISIONS BASED ON CLIENT'S COMMENTS |

**CADED FILE**  
 712000\_000114\_0

**DRAWN BY**  
 TWH

**CHECKED BY**  
 MFS/CAB

**DATE**  
 1-10-07

**DRAWING SCALE**  
 1"=50'

**GRAPHIC SCALE**

**SHEET TITLE**  
 CONCEPTUAL LAYOUT 1L (REVISED)

**DRAWING NO.**  
 C-1L

**PROJECT NO.**  
 712000

|  |                  |
|--|------------------|
|  | DRAWING NO.      |
|  | C-1L             |
|  | PROJECT NO. 7080 |