



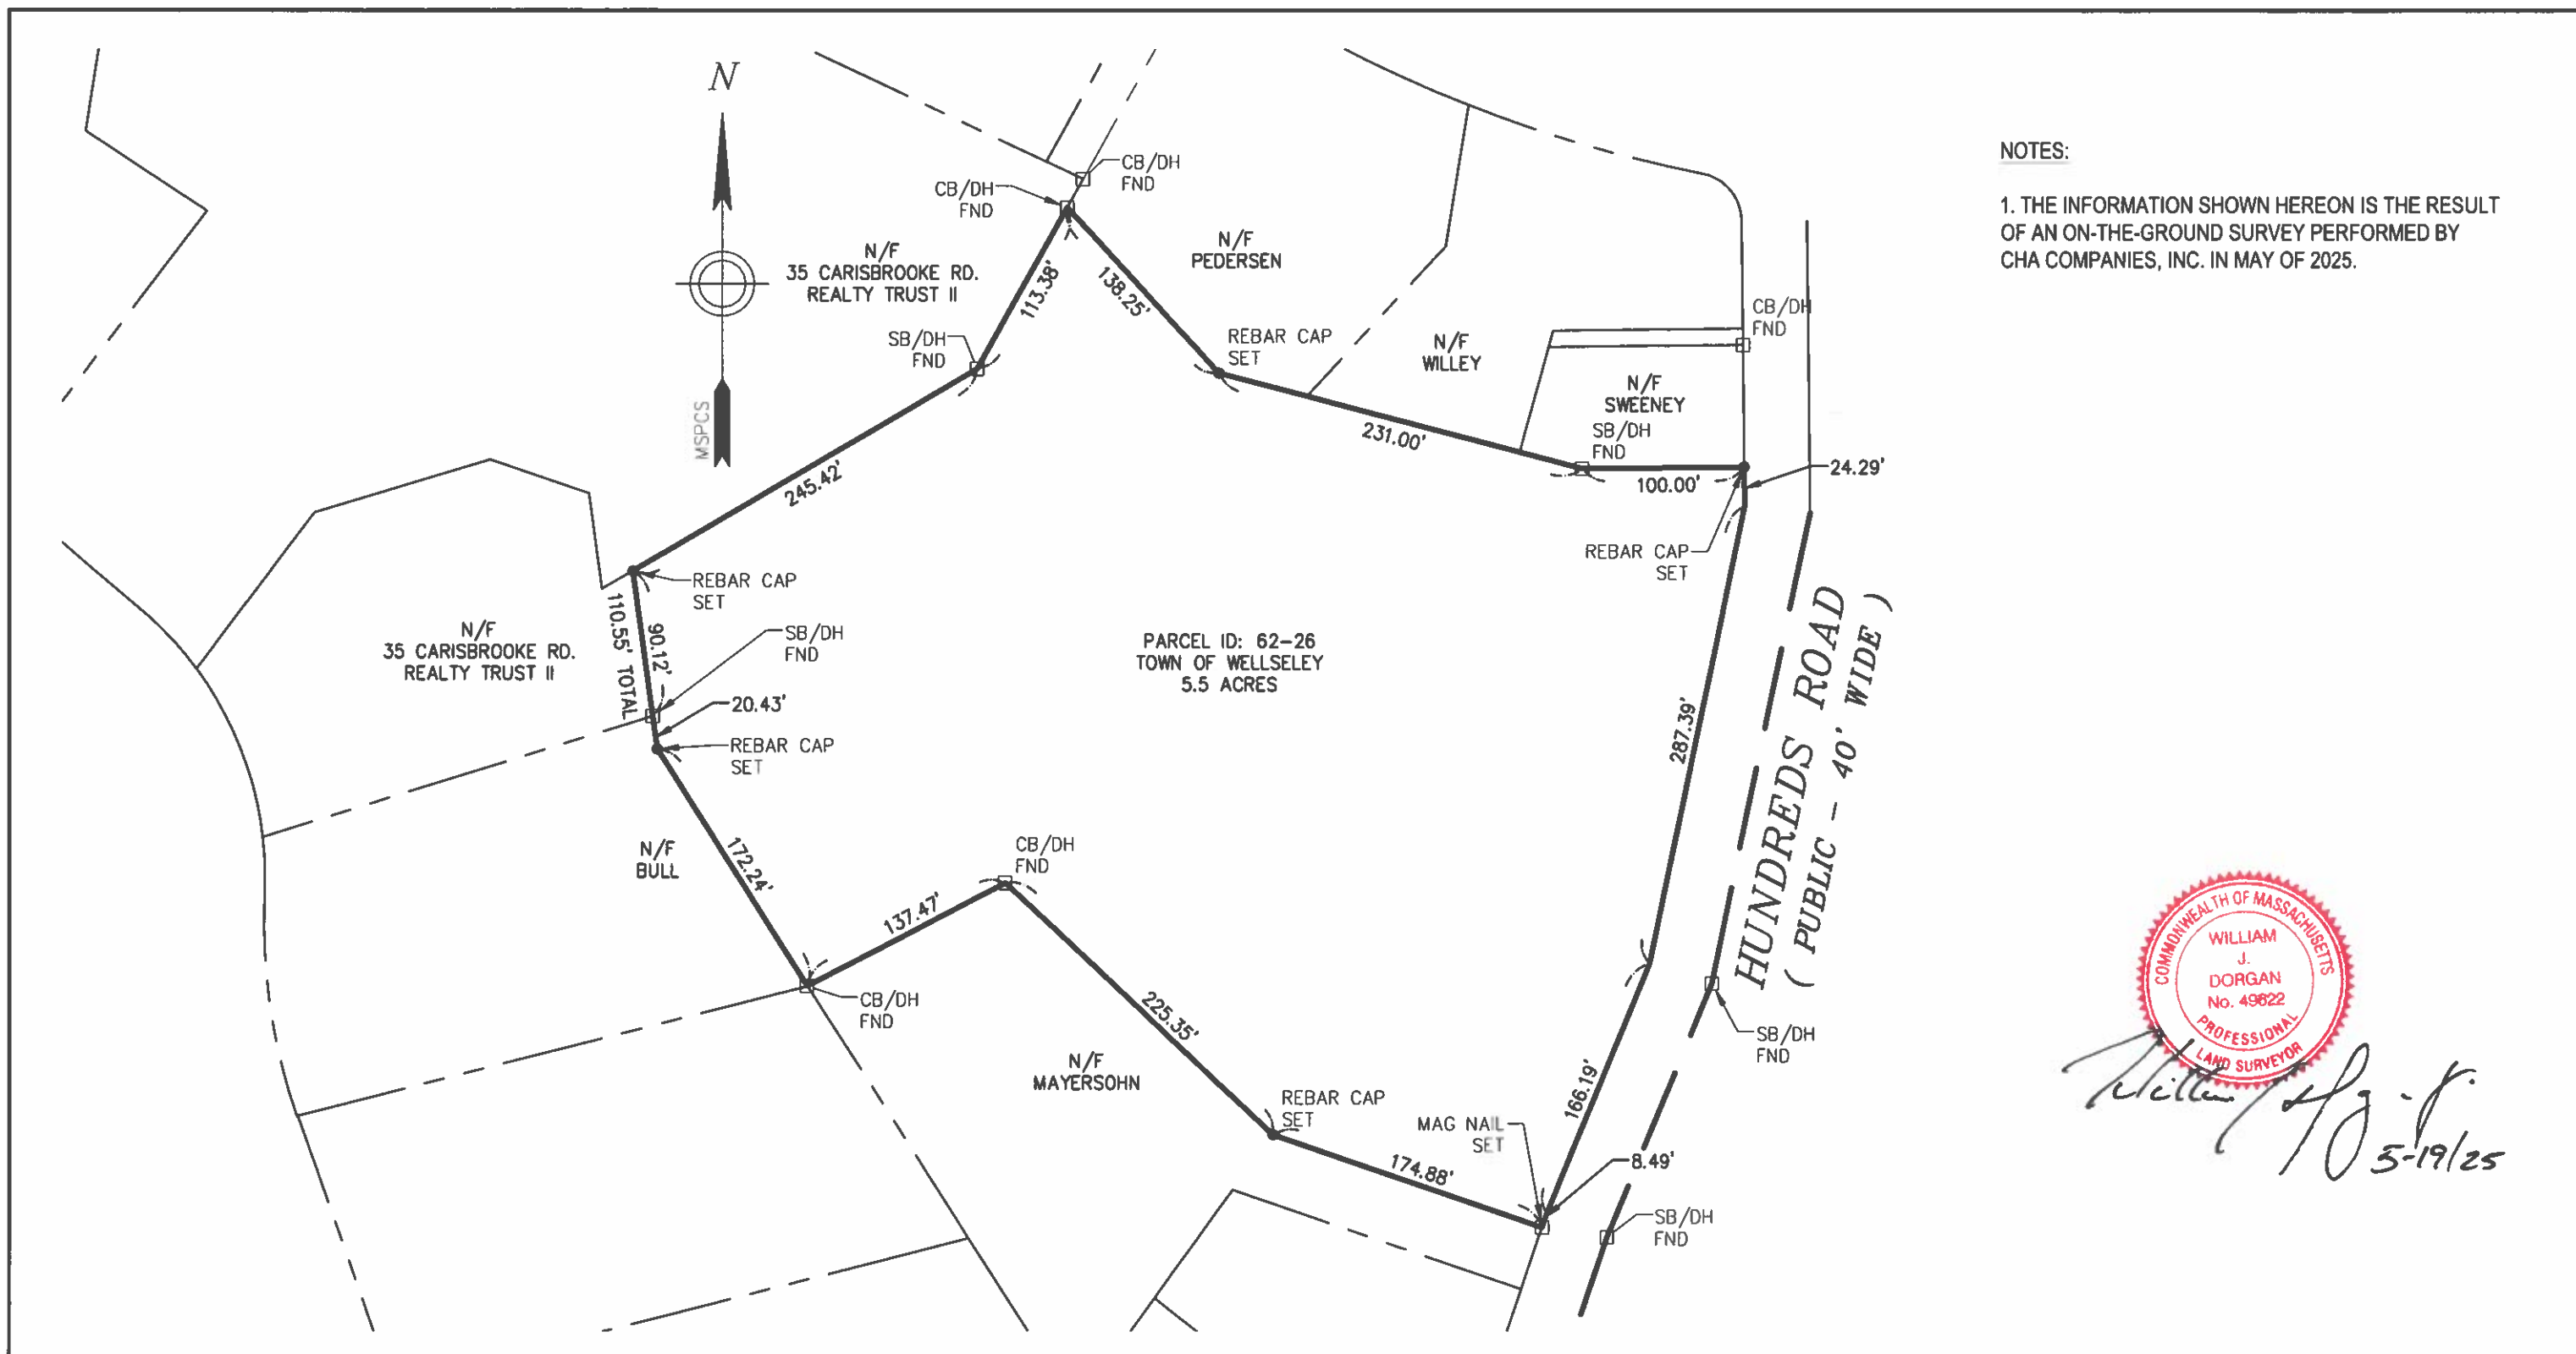

NOTES:

1. THE INFORMATION SHOWN HEREON IS THE RESULT OF AN ON-THE-GROUND SURVEY PERFORMED BY CHA COMPANIES, INC. IN MAY OF 2025.

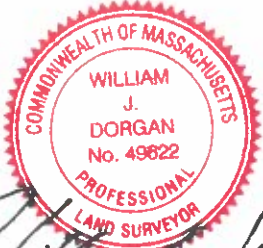

William J. Dorgan
5-19/25

Drawing Copyright © 2025  141 Longwater Drive, Suite 104 Norwell, MA 02061-1620 781-982-5400 · www.chasolutions.com	TITLE: MONUMENTS SET AT 25 HUNDREDS ROAD WELLESLEY, MA	CLIENT: TOWN OF WELLESLEY 20 MUNICIPAL WAY WELLESLEY, MA 02481	No.	Submittal / Revision	App'd	By	Date
			0	Issued as Final	WJD	MWC	5/19/25
			Drawn: MWC	Checked: WJD	Project No.: 101579		
			Date: 05/19/2025	Scale: 1" = 100'	SHEET 1 OF 1		