

75 Highledge Avenue  
Wellesley, Massachusetts  
January 11, 1973


Board of Appeal  
Town Hall  
Wellesley, Massachusetts

Gentlemen:

Due to the non-reappointment of a member of your Board of Appeal in the Fall of 1972, a decision regarding my appeal of March 1972 has been unfortunately delayed.

Because of this condition I am withdrawing my present appeal and will come before the board again with my appeal as soon as possible. Because of an unusual hardship would appreciate a timely decision.

Very Truly Yours,

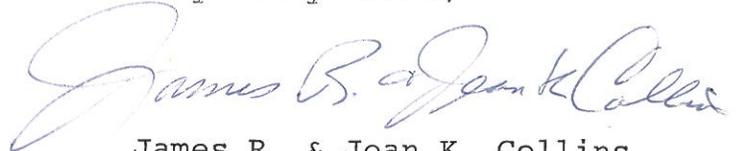


James R. & Jean K. Collins

RECEIVED

JAN 17 1973

BOARD OF APPEALS  
TOWN HALL, WELLESLEY

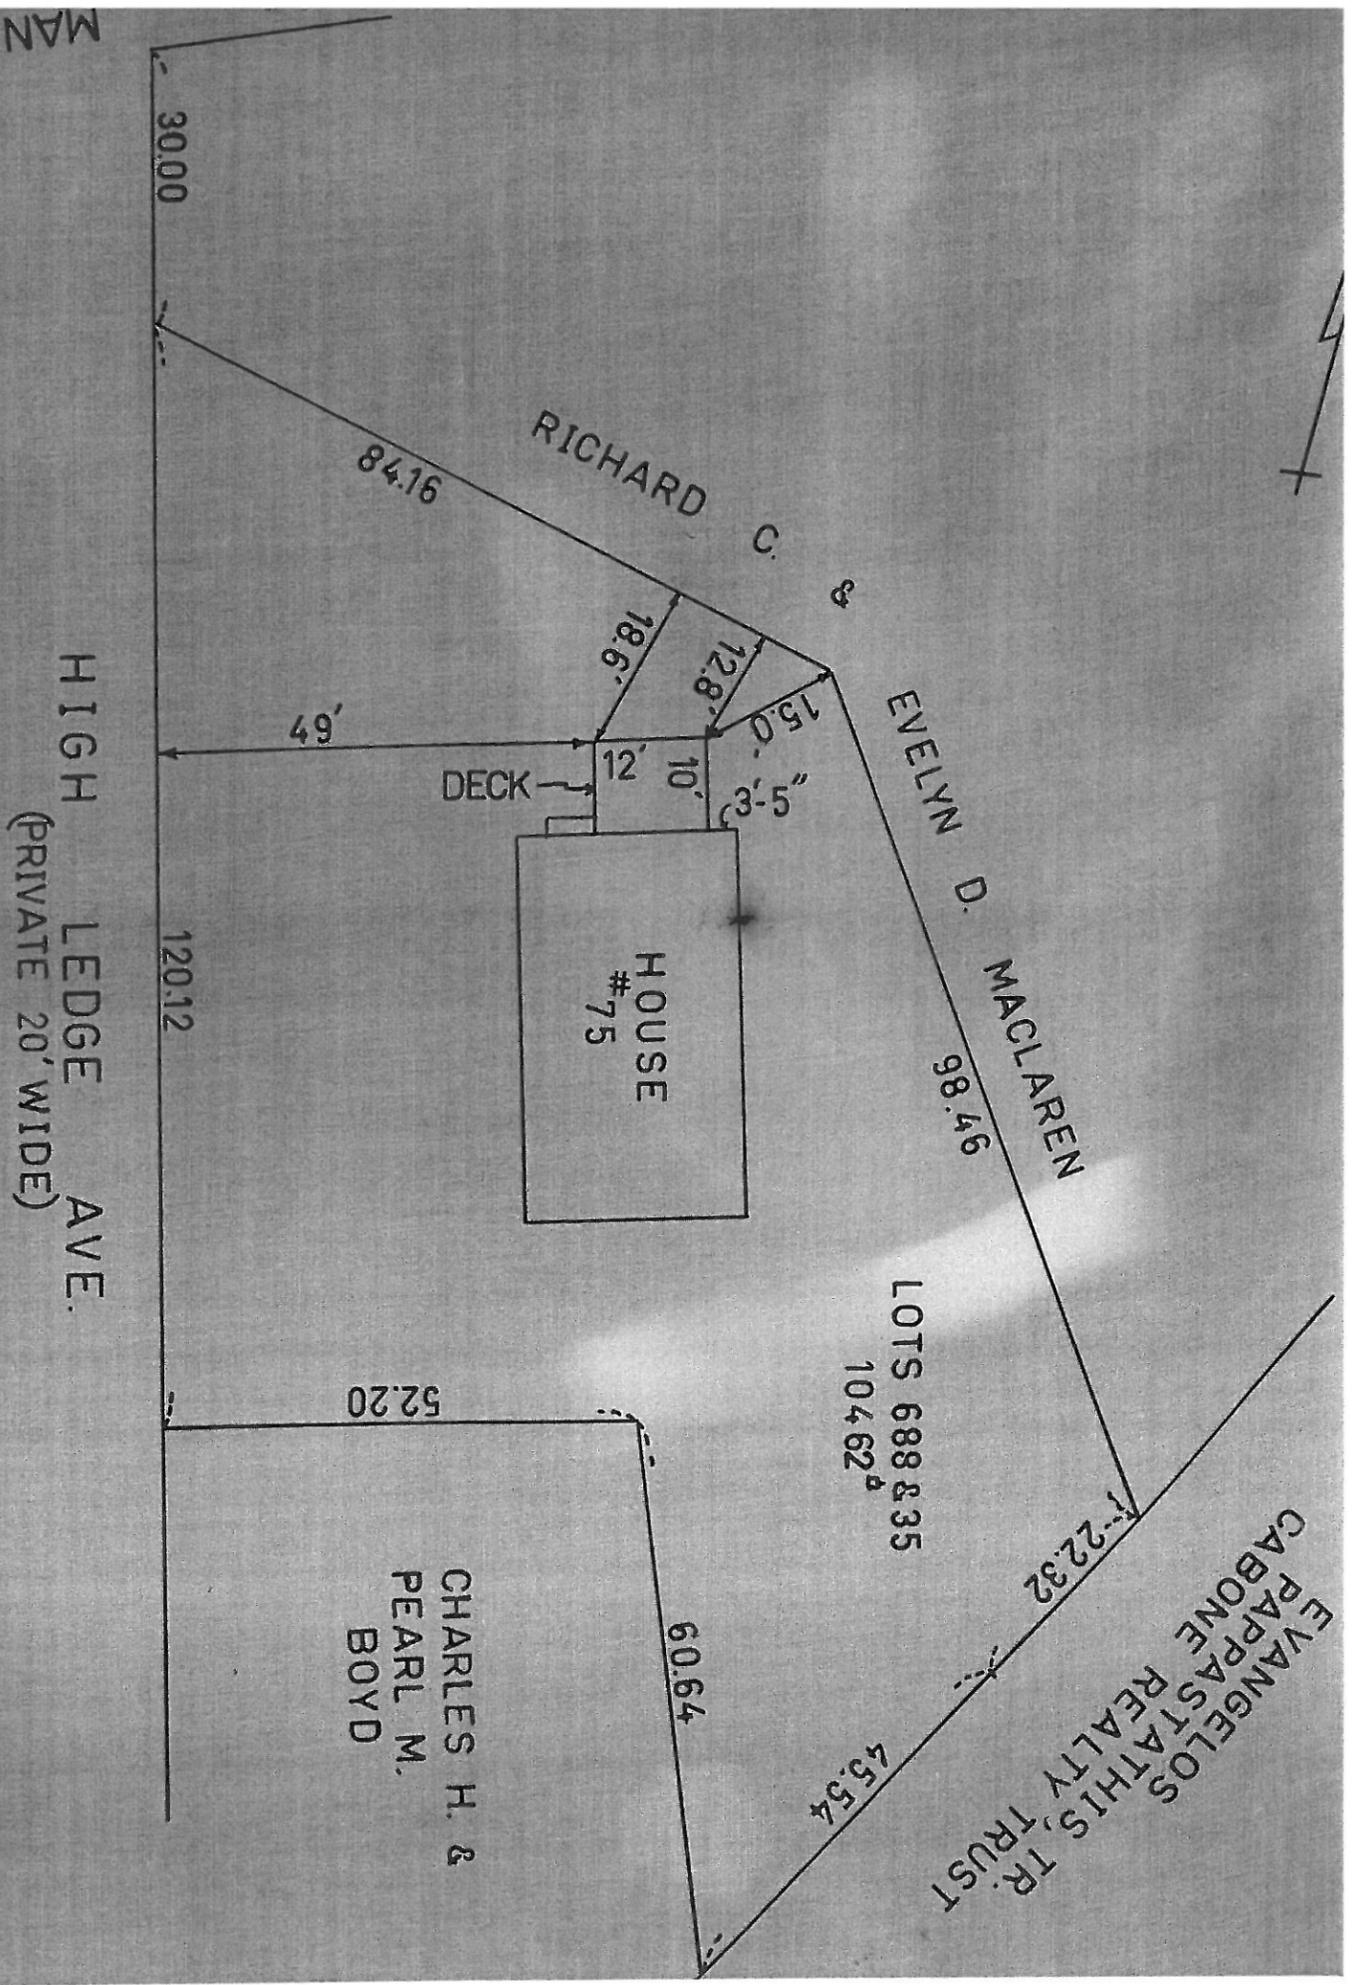

APPROVED BY  
WELLESLEY BOARD OF APPEALS

\_\_\_\_\_  
\_\_\_\_\_  
\_\_\_\_\_  
\_\_\_\_\_  
date: \_\_\_\_\_

PLAN OF LAND IN WELLESLEY, MASS.

OWNED BY: JAMES R. & JEAN K. COLLINS



SCALE: 1" = 20'

JOSEPH R. SULLIVAN  
REGISTERED LAND SURVEYOR

FEBRUARY 1, 1972

PLAN BY: MAC CARTHY ENGINEERING SERVICE INC.  
NATICK & MARLBOROUGH, MASS.