




A TYPICAL STUDIO (450 SF)
1/4" = 1'-0"

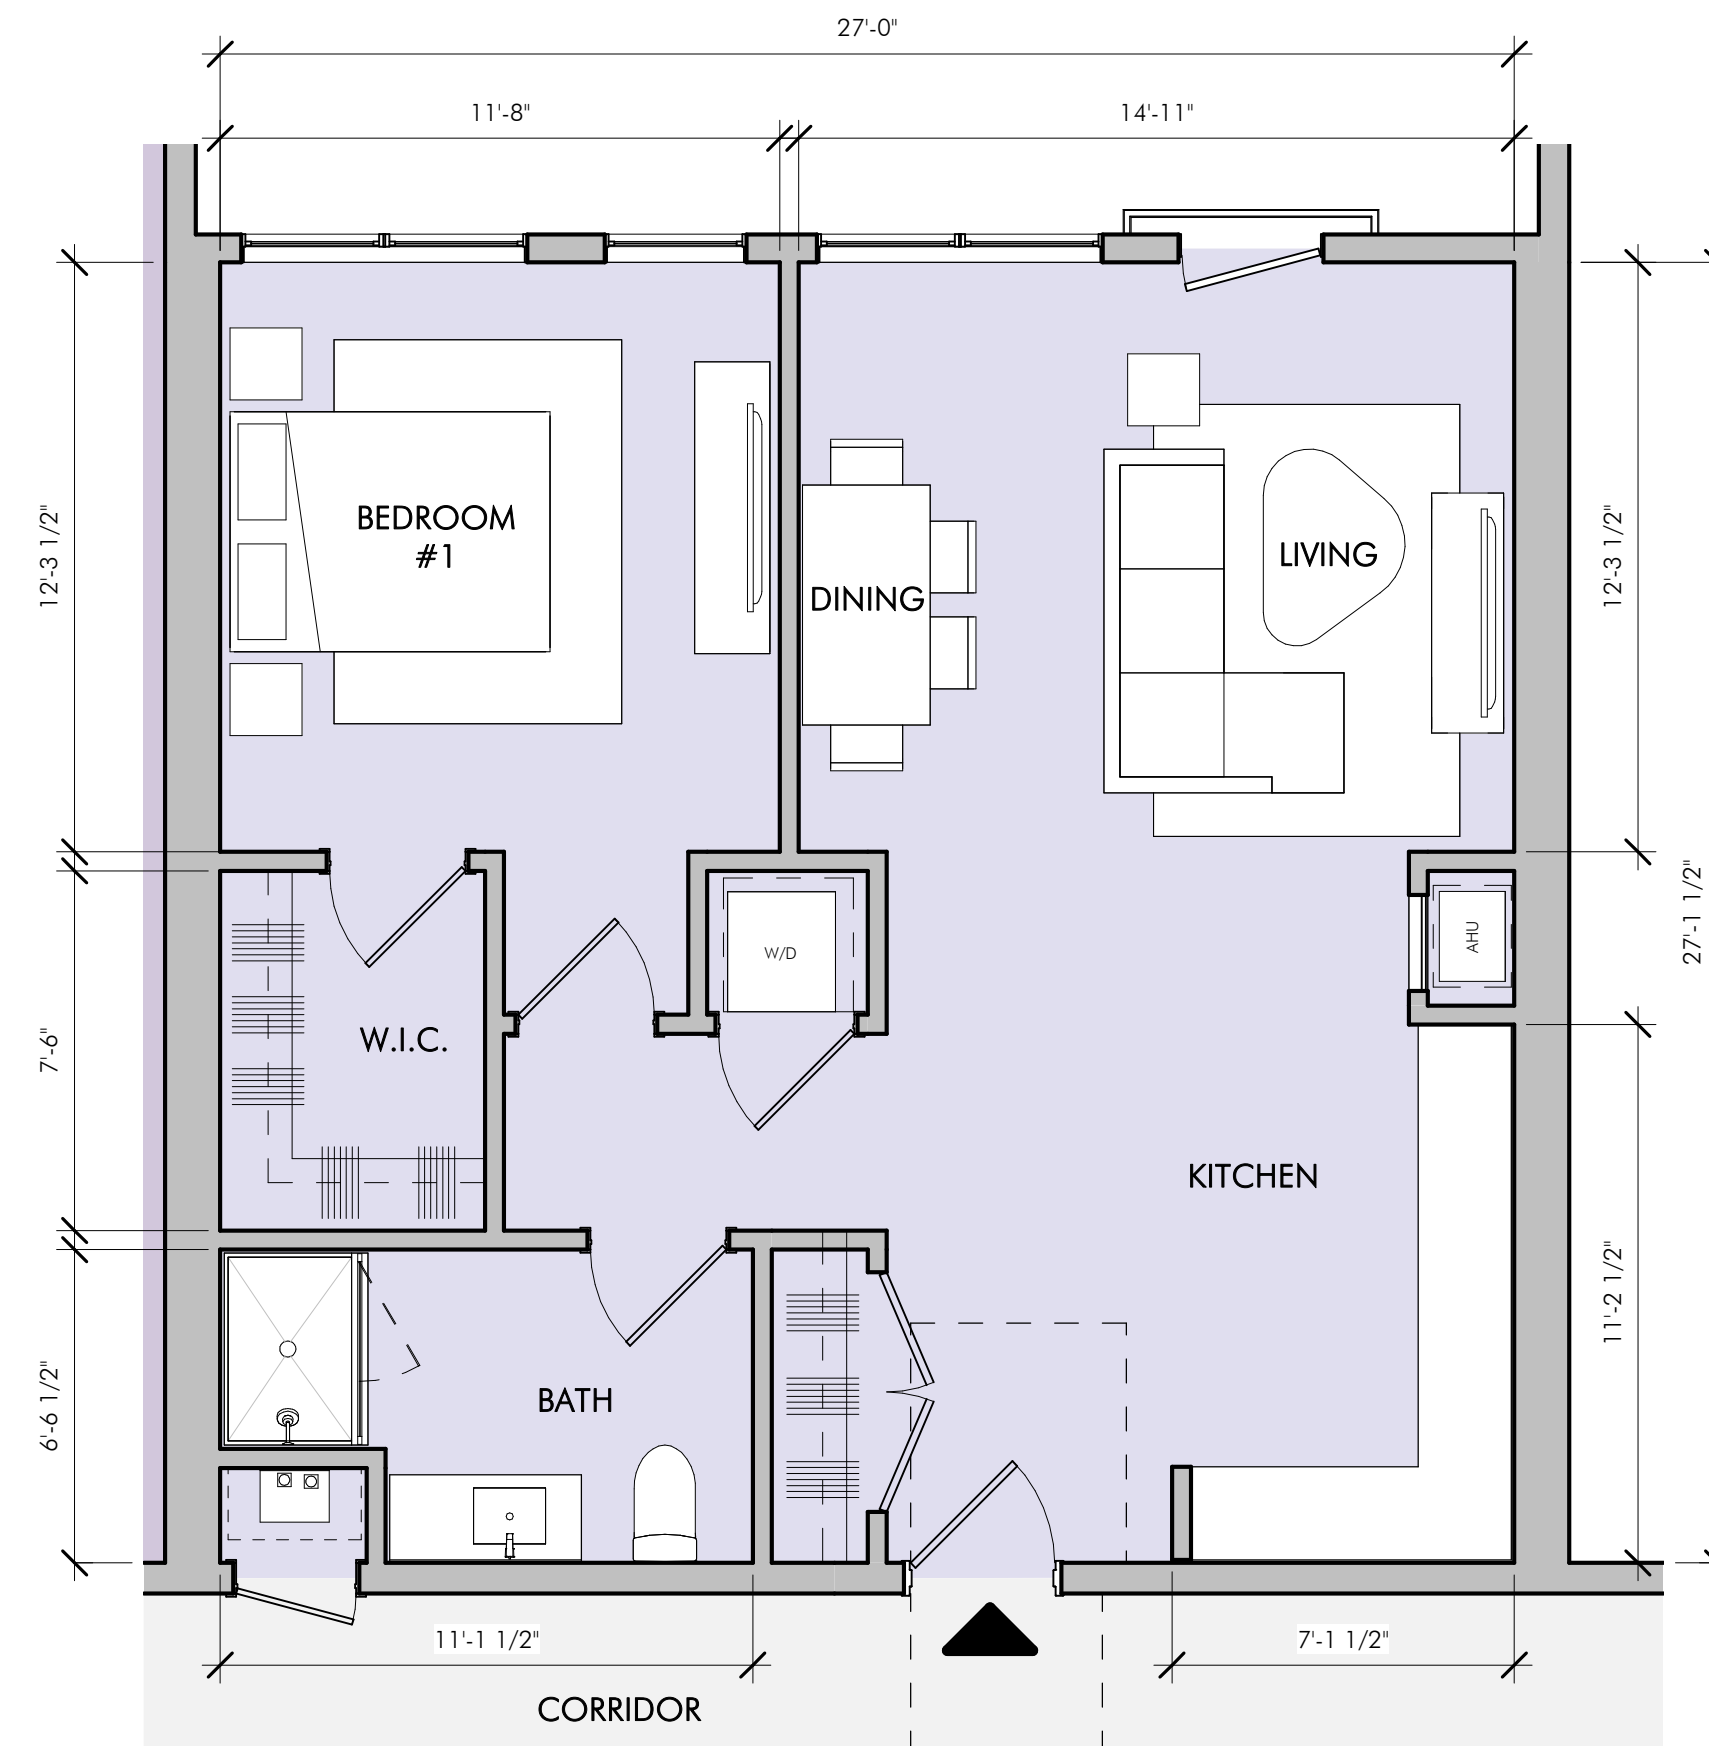


B TYPICAL 1 BEDROOM (775 SF)
1/4" = 1'-0"

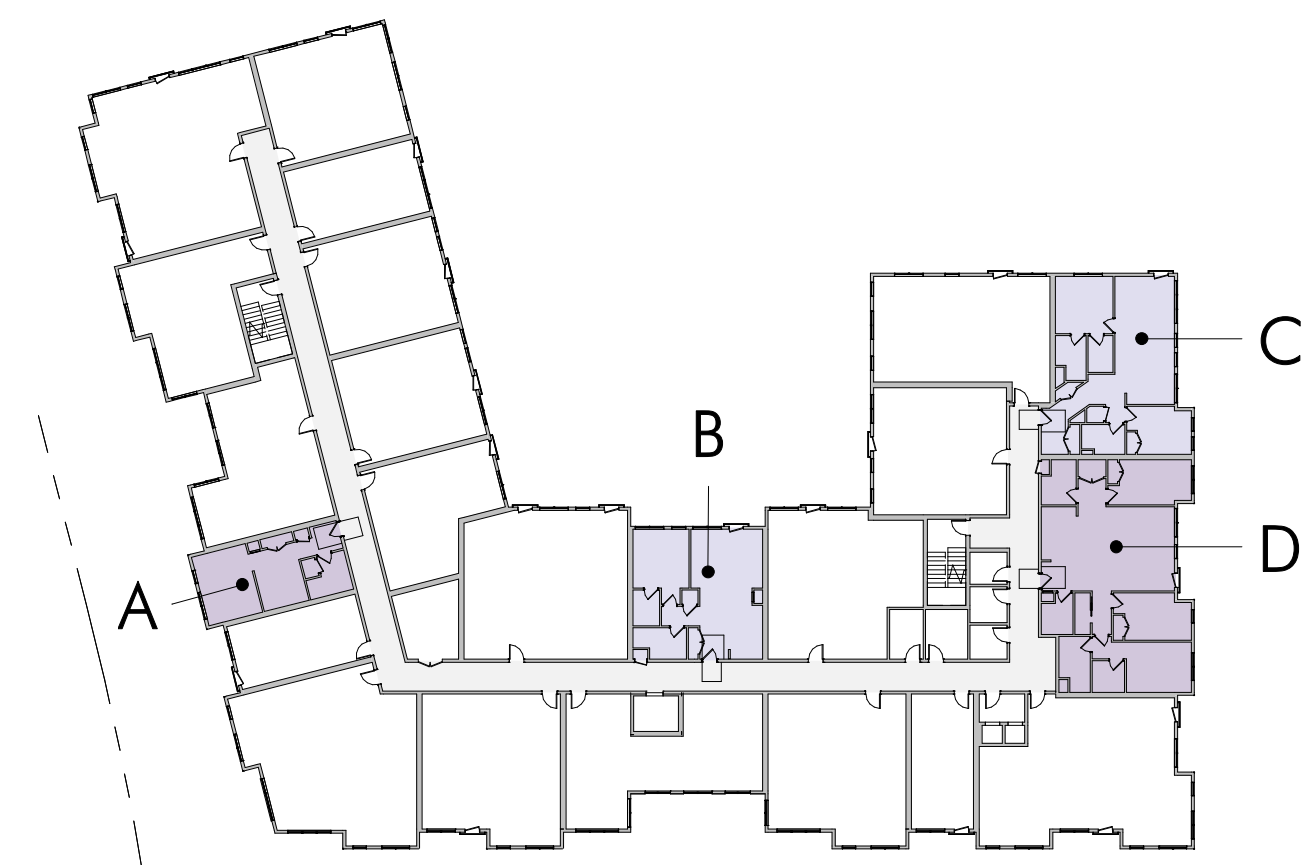

1 2ND/3RD FLOOR - KEY PLAN
1" = 40'-0"

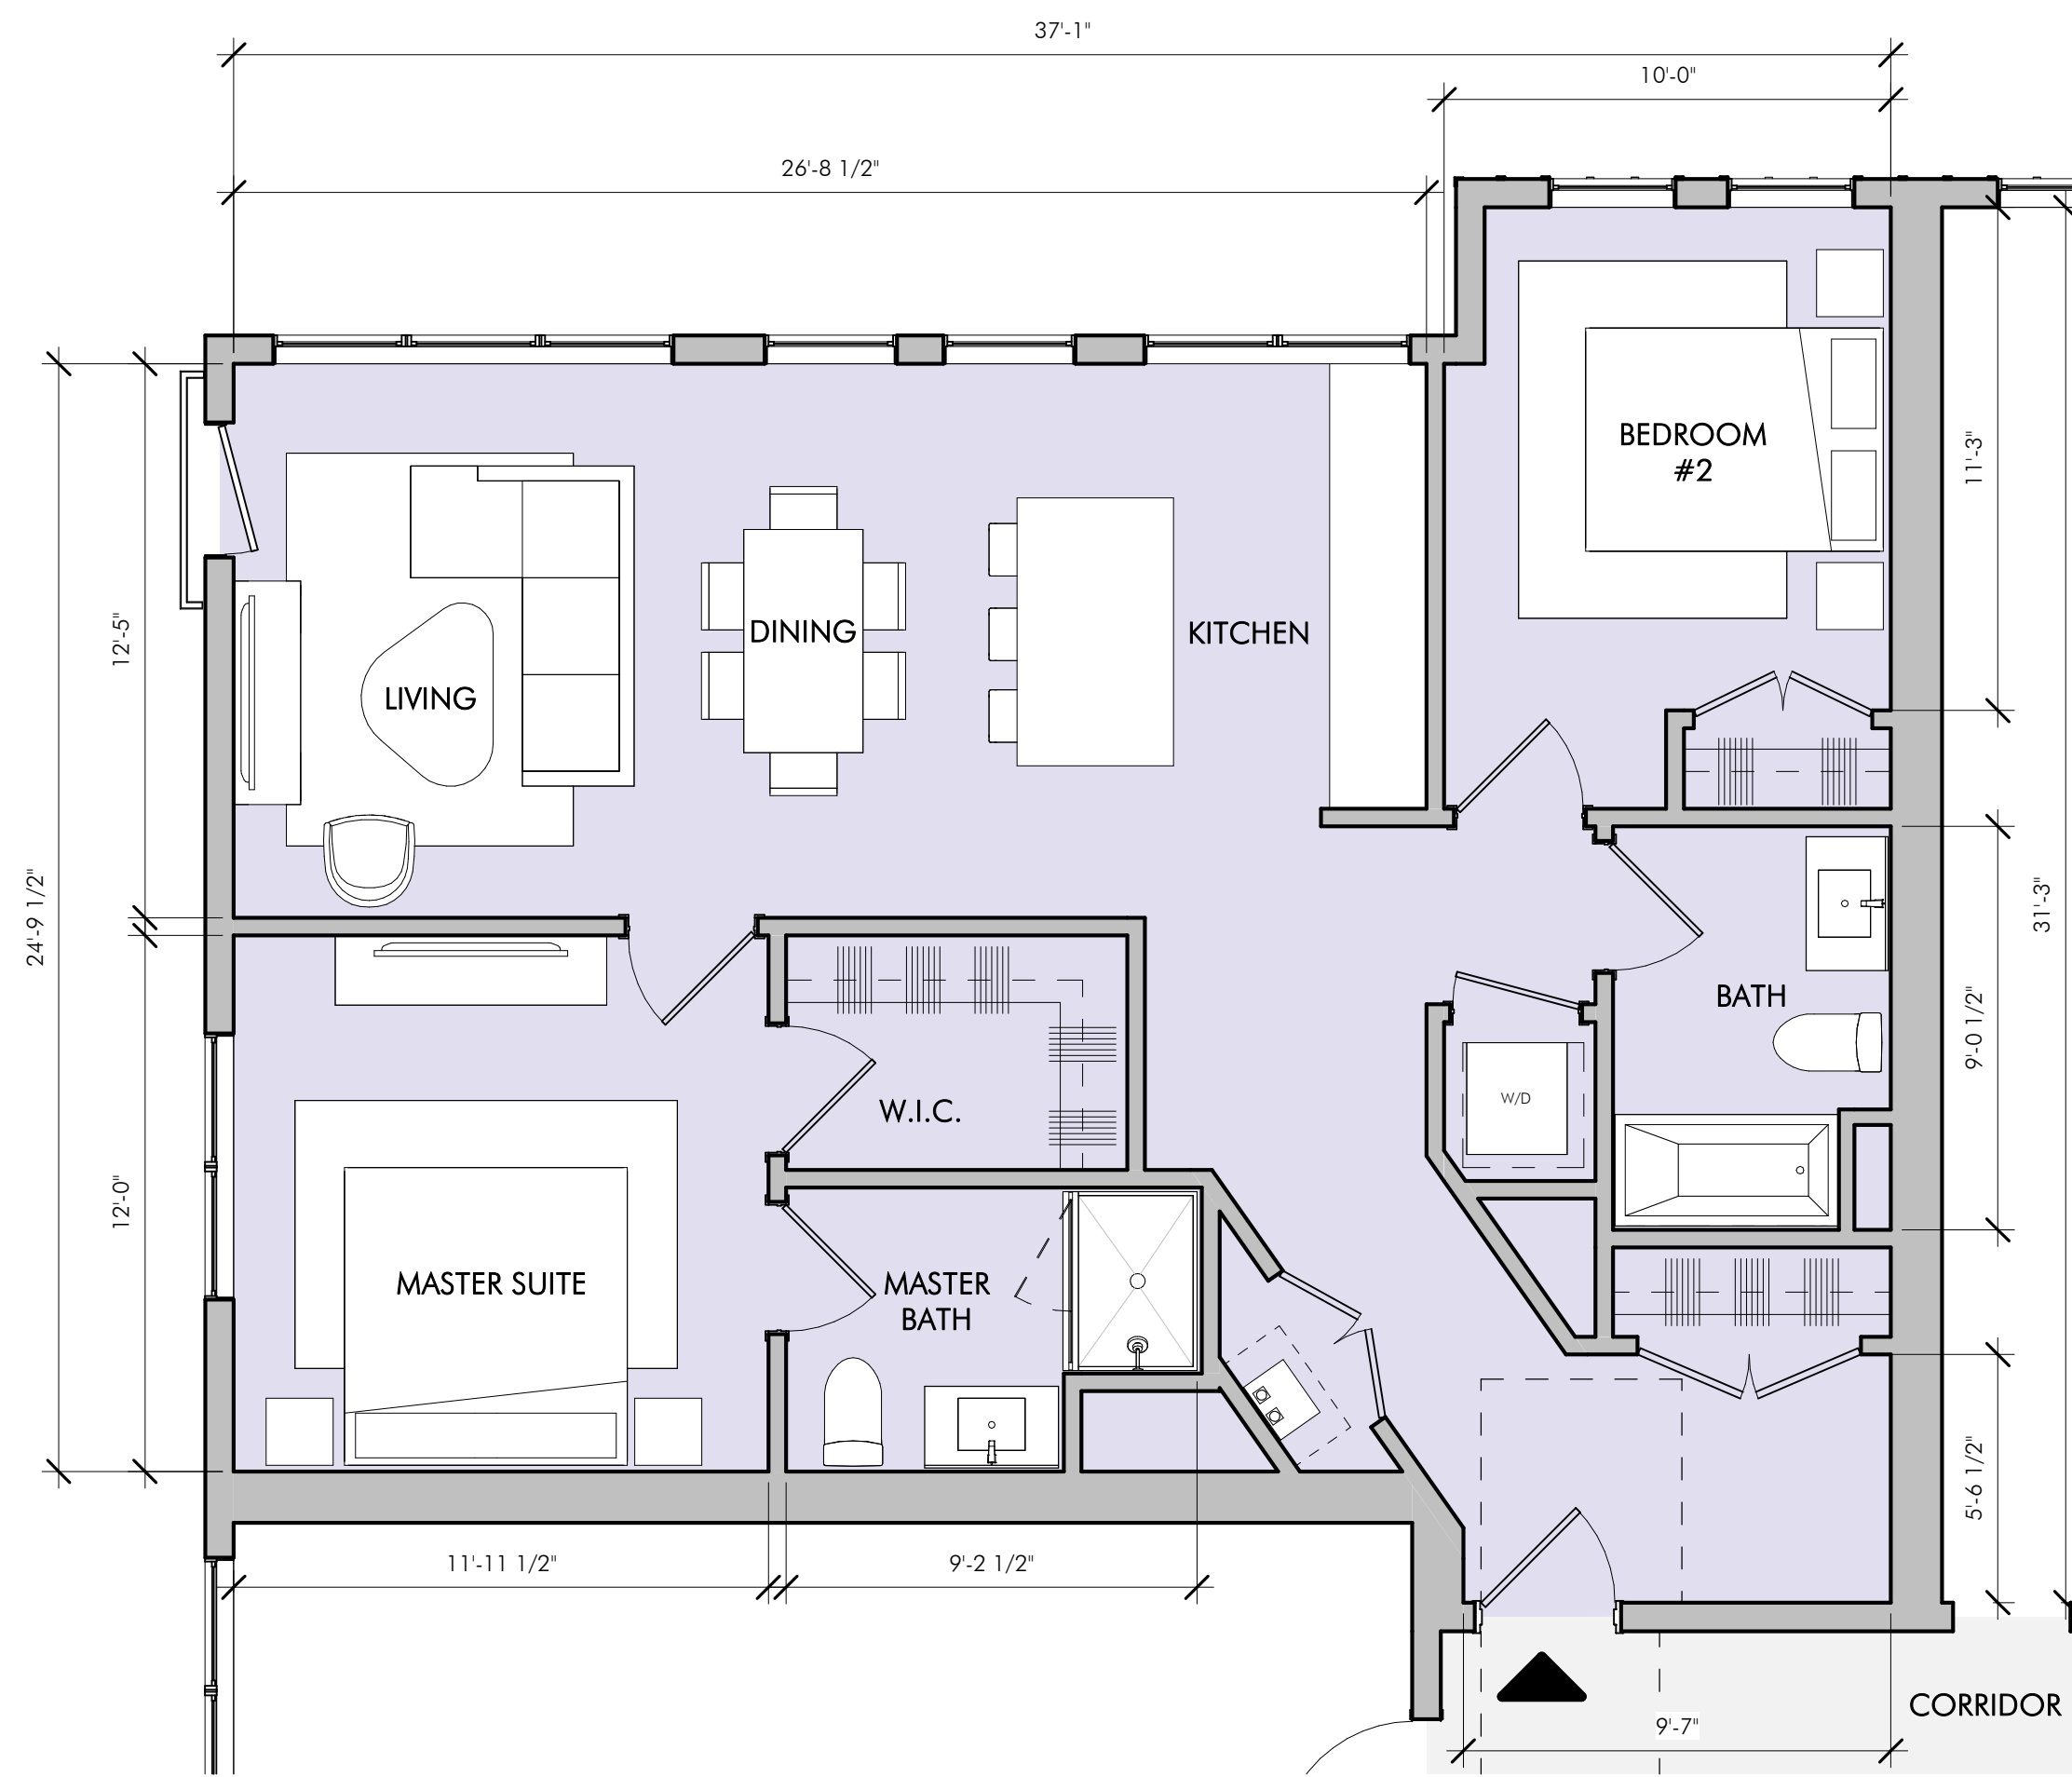

C TYPICAL 2 BEDROOM (1,035 SF)
1/4" = 1'-0"

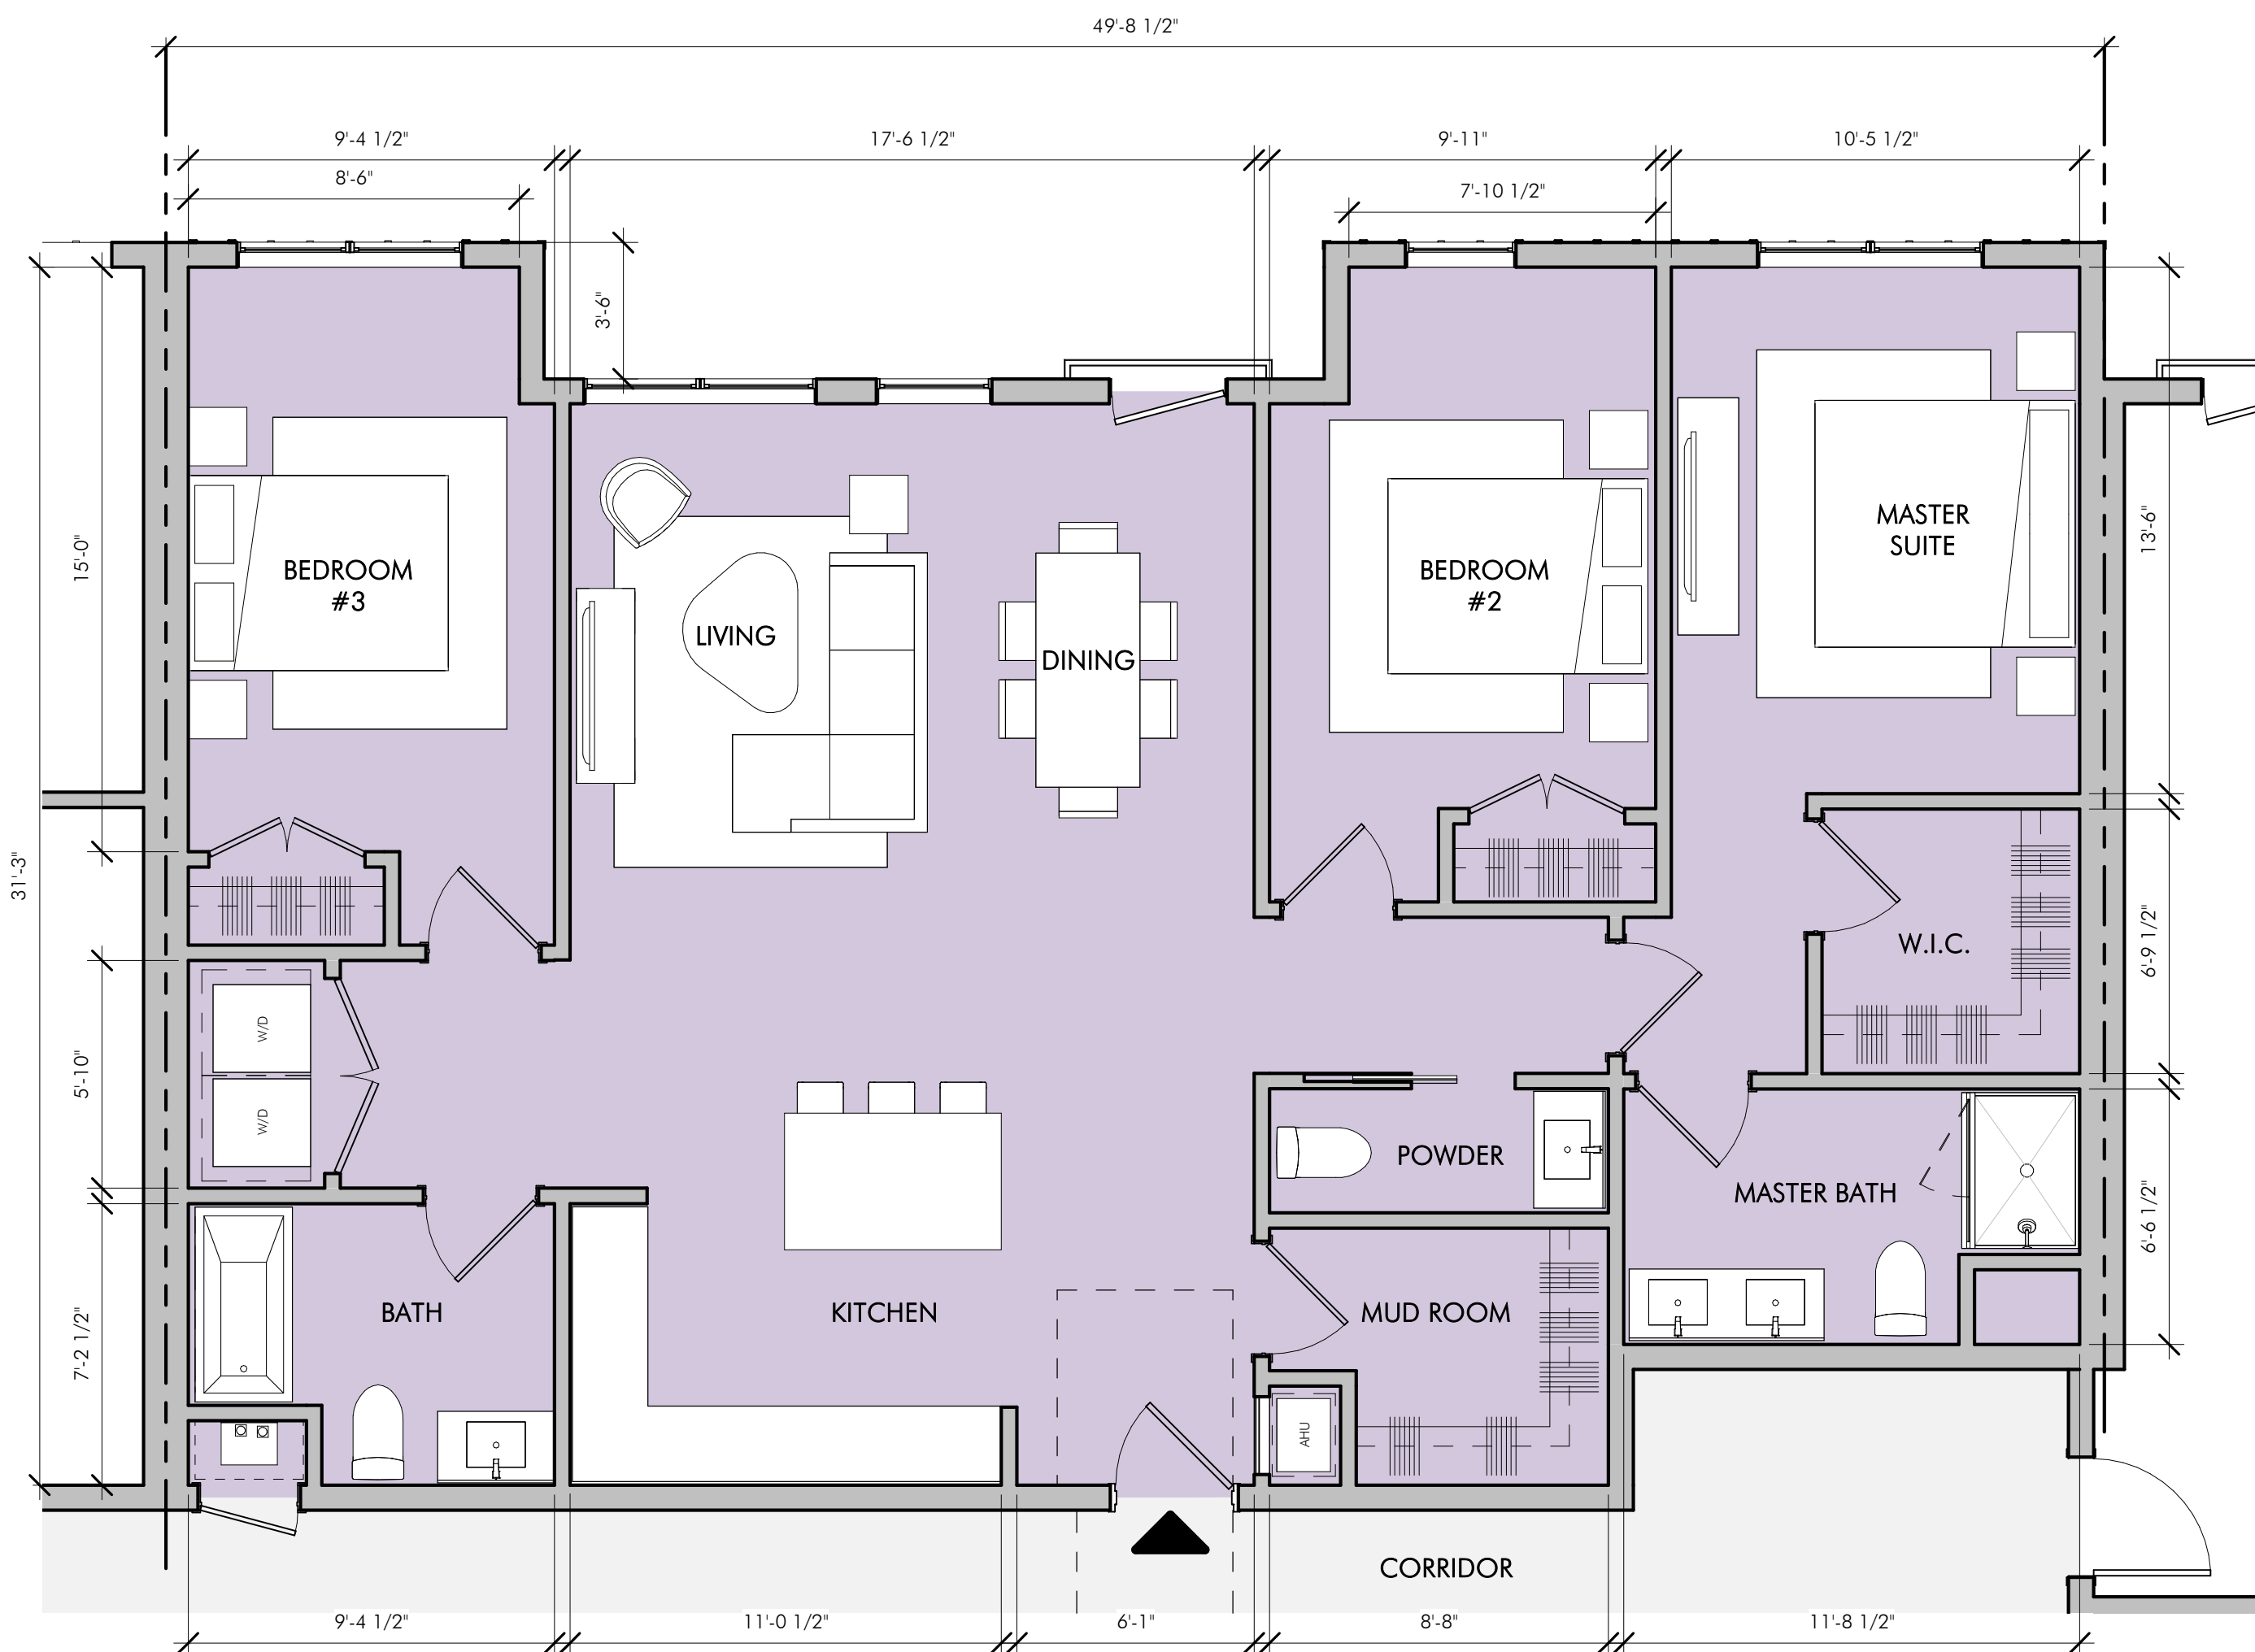

2 TYPICAL 3 BEDROOM (1,460 SF)
1/4" = 1'-0"