

**TREES**



Botanical	Common	Count	Size
T1 <i>Acer palmatum</i>	Japanese Maple	1	3" cal
T2 <i>Cornus florida 'Venus'</i>	Venus Dogwood	2	2.5/3" cal
T3 <i>Juniperous 'Hetzii'</i>	Hetz Juniper	2	14'
T4 <i>Picea glauca</i>	White Spruce	3	14'
T5 <i>Thuja standishii x plicata</i>	Green Giant Cedar	16	8-10'

**SHRUBS**

Botanical	Common	Count	Size
01 <i>Buxus sempervirens</i>	Green Mountain Boxwood	10	36" B&B
02 <i>Hydrangea paniculata 'Bobo'</i>	Bobo Hydrangea	20	5 gal
03 <i>Hydrangea macrophylla</i>	White Out Hydrangea	9	5 gal
04 <i>Illex opaca</i>	American Holly	6	4-5' B&B
05 <i>Kalmia latifolia</i>	Mountain Laurel	10	2-3'
06 <i>Rhododendron chinoides</i>	Chinooides Rhododendron	28	3 gal
07 <i>Rhododendron maximum</i>	Maxi Rhododendron	13	3-4'
08 <i>Syringa vulgaris</i>	Common Lilac	5	4-5'
09 <i>Viburnum plicatum f. tomentosum</i>	Mariesii Viburnum	15	7 gal

**Grouncovers & Perennials**

Botanical	Common	Count	Size
A <i>Athyrium filix-femina</i>	Lady Fern	200	qts
B <i>Matteuccia struthiopteris</i>	Ostrich Fern	15	1 gal
C <i>Hakonechloa macra</i>	Japanese Forest Grass	60	1 gal
D <i>Hemerocallis</i>	Daylily Happy Returns	40	1 gal
E <i>Liriope</i>	Lily Turf	25	1 gal
F <i>Pennisetum alopecuroides</i>	Lil Bunny Fountain Grass	50	1 gal

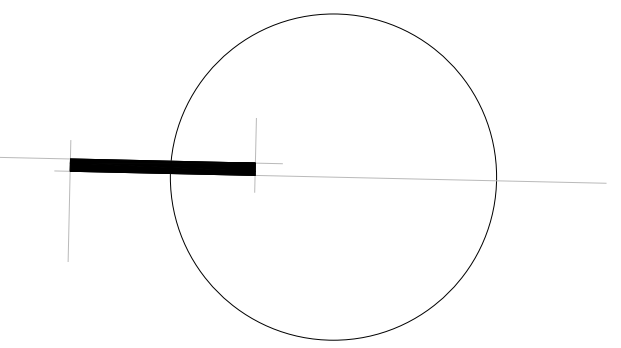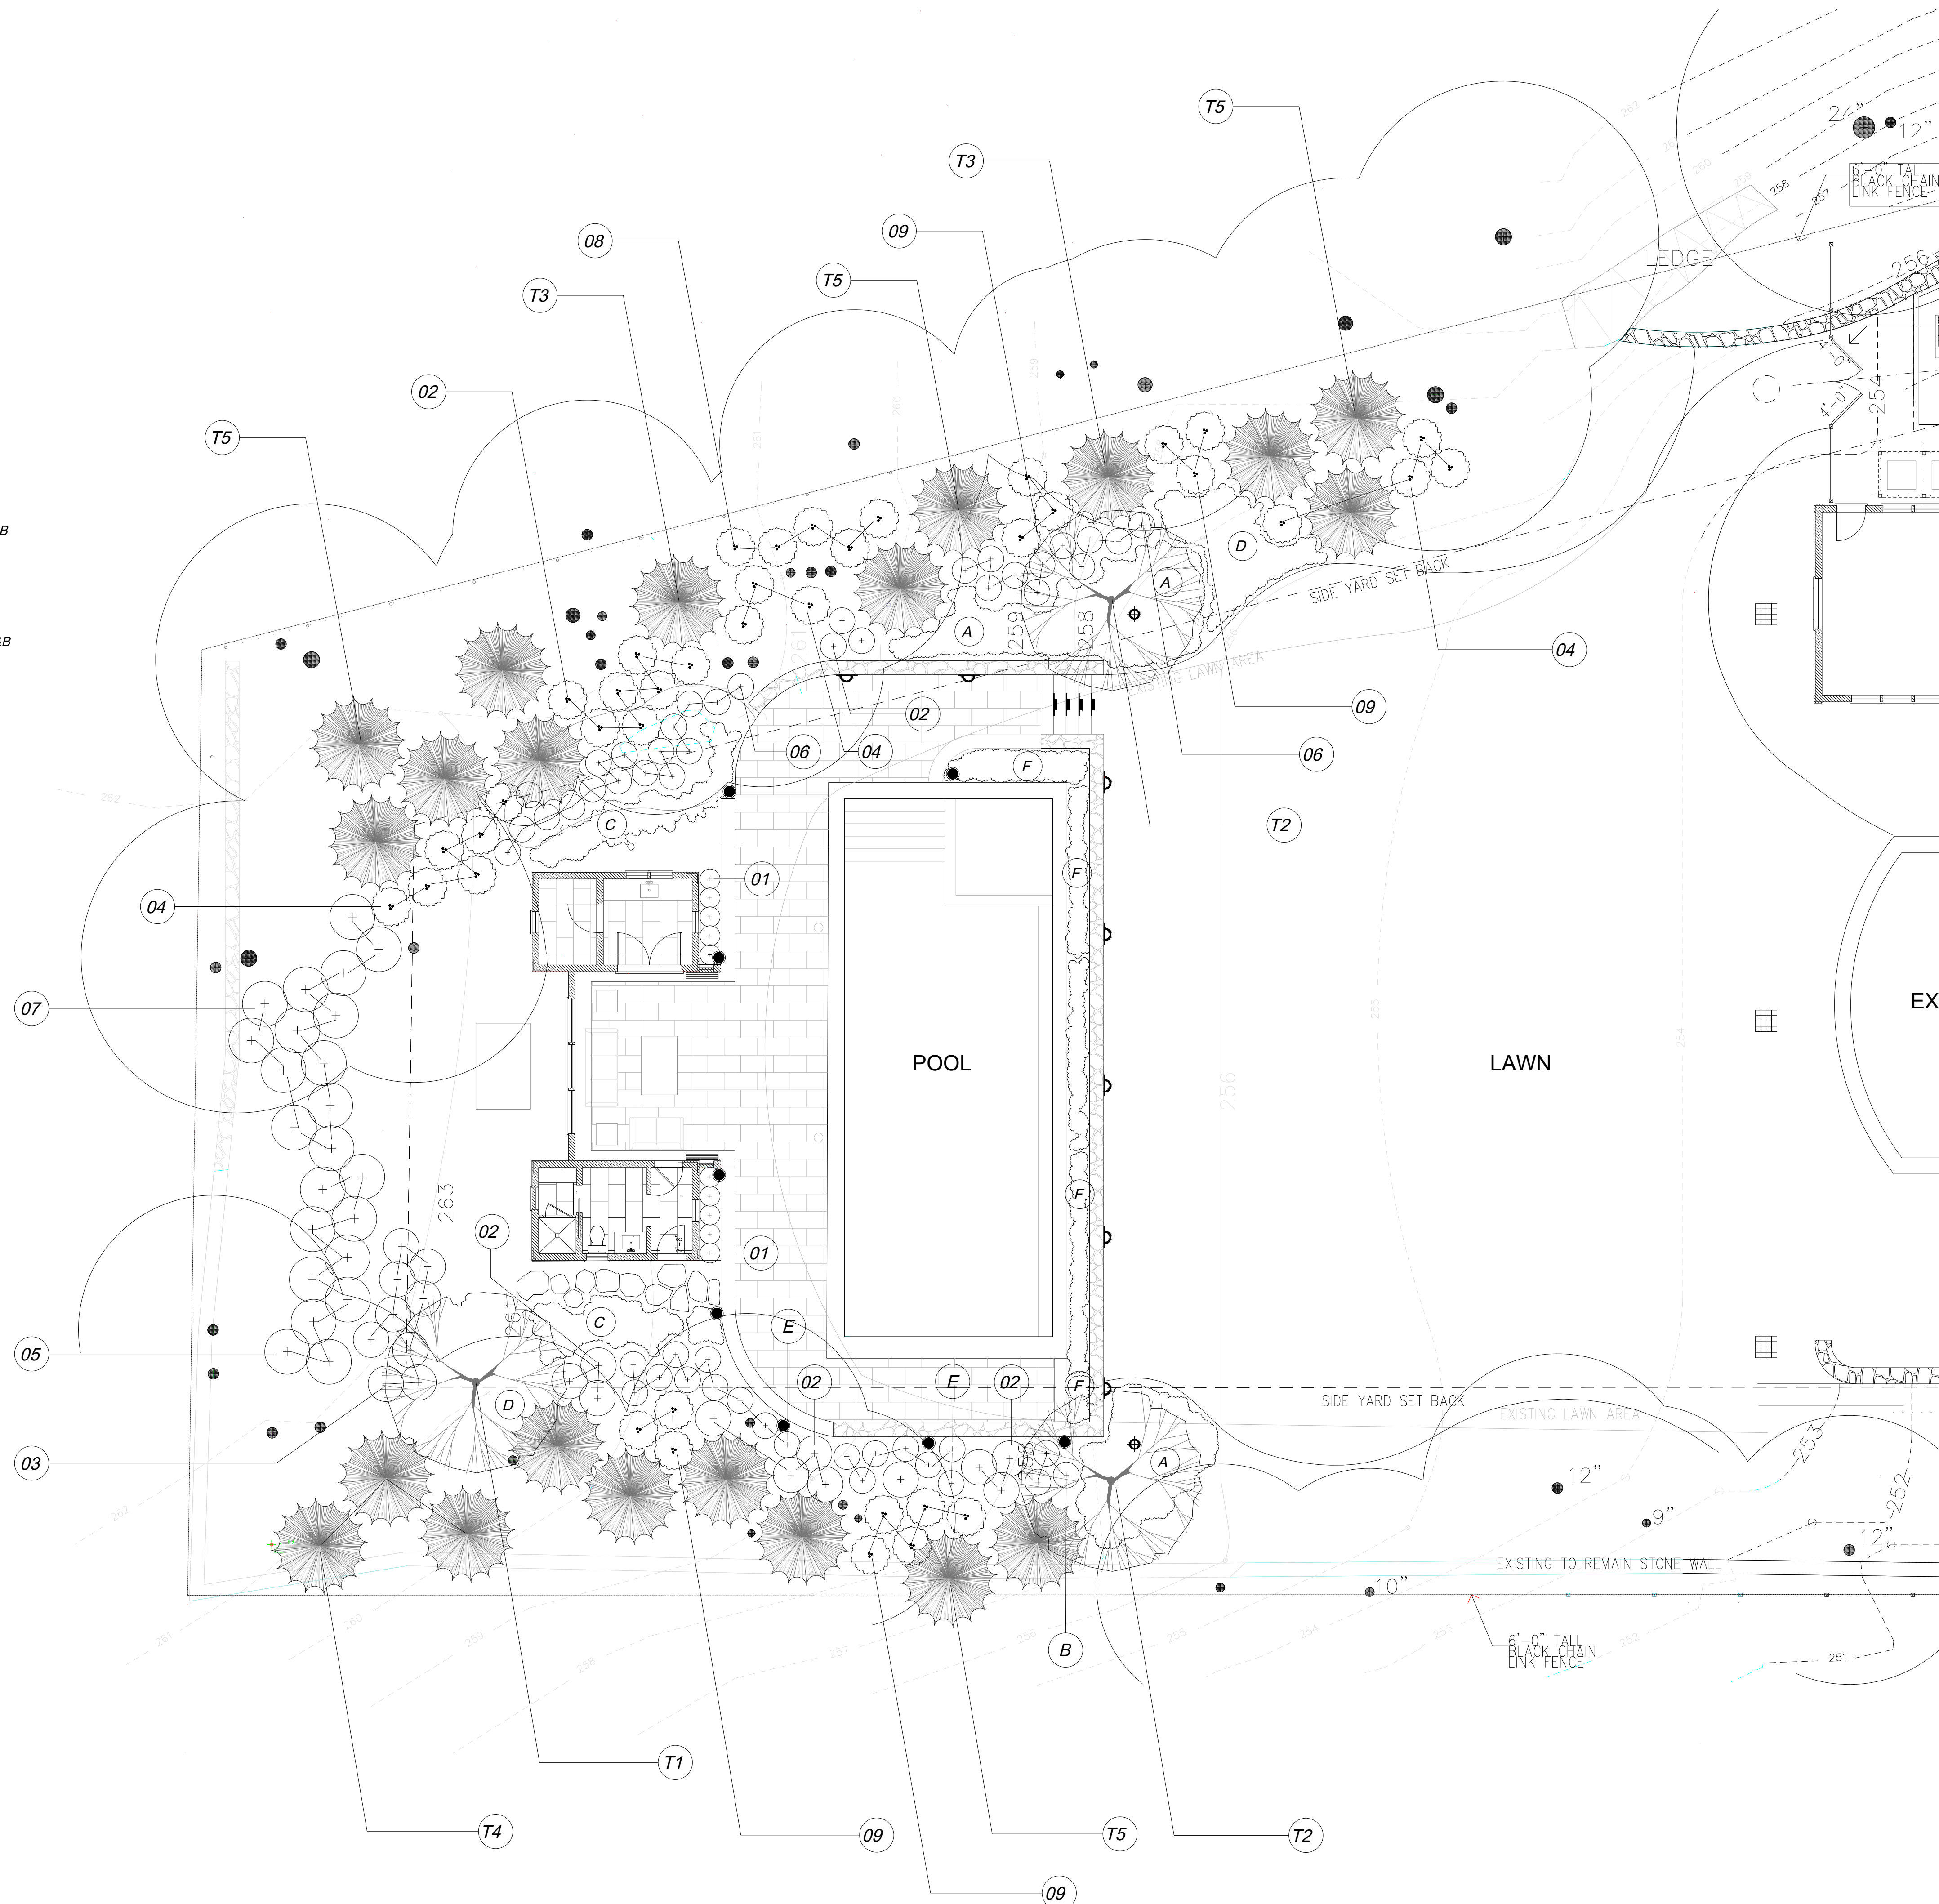

drawing content

la1.0 Planting  
la2.0 Landscape Lighting

**Landscape Schematic Design**

**project information**

project: Pool & Cabana  
location: Wellesley, Massachusetts  
client: Patterson Residence  
zoning: Residential

revisions

NO.	DESCRIPTION	DATE



Planting  
March . 24 . 2021

**la1.0**