
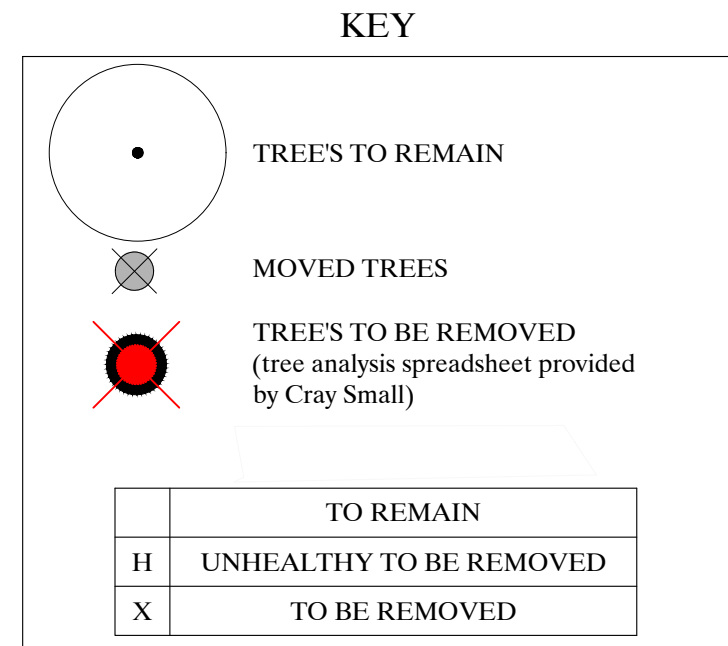


PLANT LIST					
TREES	COMMON NAME	LATIN NAME	QNTY	SIZE	TOTAL DBH
	RED MAPLE	ACER RUBRUM 'OCTOBER GLORY'	4	6" CAL	24"
	HONEY LOCUST	GLEDITSIA TRIACANTHOS	2	6" CAL	12"
	YOSHINO JAPANESE CEDAR	CRYPTOMERIA JAPONICA 'YOSHINO'	5	12-14' (6" CAL)	30"
	SERBIAN SPRUCE	PICEA OMIKORA	7	12-14' (6" CAL)	42"
	DARK AMERICAN ARBORVITAE	THUJA OCCIDENTALIS 'NIGRA'	5	10-12' (5" CAL)	25"
	EASTERN RED CEDAR	JUNIPERUS VIRGINIANA	5	8-10' (5" CAL)	25"
SHRUBS					TOTAL: 158"
	WINTER GEM BOXWOOD	BUXUS MICROPHYLLA 'WINTER GEM'	47	20-24"	
	JAPANESE HOLLY	ILEX CRENATA 'HETZII'	4	10 GAL	
	HICKS YEW	TAXUS MEDIA 'HICKSII'	14	5"	
	PJM RHODODENDRON	RHODODENDRON 'PJM'	19	10 GAL	
	CUNNINGHAM WHITE RHODODENDRON	RHODODENDRON 'CUNNINGHAM WHITE'	20	10 GAL	
	BLOOM A THON AZALEA	AZALEA 'BLOOM A THON'	14	5 GAL	
	BLUSHING BRIDE HYDRANGEA	HYDRANGEA MACROPHYLLA 'BLUSHING BRIDE'	11	7 GAL	
	INCREDIBALL HYDRANGEA	HYDRANGEA ARBORESCENS 'INCREDIBALL'	13	10 GAL	
	LETS DANCE HYDRANGEA	HYDRANGEA MACROPHYLLA 'LETS DANCE'	16	5 GAL	
	PINK FAIRY ROSE	ROSA 'THE FAIRY'	9	5 GAL	
PERENNIALS					
	TULIP	TULIP - COLOR TBD	100	BULB	
	MILLENNIUM ALLIUM	ALLIUM 'MILLENNIUM'	15	1 GAL	
	LITTLE SPIRE SAGE	PEROVSKIA ATRIPLICIFOLIA 'LITTLE SPIRE'	15	1 GAL	
	MONTAUK DAISY	NIPPONANTHEMUM NIPPONICUM'	15	1 GAL	
GROUNDCOVER					
	VINCA	VINCA MINOR	100	1 GAL	

MITIGATION PLANT LIST					
TREES	COMMON NAME	LATIN NAME	QNTY	SIZE	TOTAL DBH
	RED OAK	QUERCUS RUBRA	1	5" CAL	5"
	EASTERN RED CEDAR	JUNIPERUS VIRGINIANA	7	8-10' (5" CAL)	35"
	SERVICEBERRY	AMELANCHIER CANADENSIS	6	3" CAL	18"
SHRUBS					TOTAL: 58"
	INKBERRY	ILEX GLABRA	15	5 GAL	
	VIBURNUM	VIBURNUM DENTATUM	15	5 GAL	
	WINTERBERRY	ILEX VERTICILLATA	15	5 GAL	
	BEARBERRY	ARCTOCTAPHYLOS UVA-URSI	30	3 GAL	


108 ABBOT TREE ANALYSIS SPREADSHEET				
	TREE TYPE	DBH	CONDITION	ACTION
1	QUERCUS ALBA	25"	GOOD	
2	QUERCUS BICOLOR	32"	GOOD	
3	QUERCUS BICOLOR	25"	GOOD	
4	ULMUS AMERICANA	8"	GOOD	
5	TAXUS BACCATA	6"	GOOD	X
6	ACER PLATANOIDES	8"	GOOD	X
7	TSUGA CANADENSIS	21"	POOR	H
8	TSUGA CANADENSIS	11"	POOR	H
9	TSUGA CANADENSIS	35"	POOR	H
10	FAXINUS AMERICANA	37"	POOR	H
11	ACER SACCHARUM	21"	GOOD	
12	QUERCUS ALBA	27"	GOOD	X
13	TSUGA CANADENSIS	31"	POOR	H
14	QUERCUS ALBA	23"	GOOD	
15	QUERCUS RUBRA	43"	GOOD	
16	QUERCUS ALBA	26"	GOOD	

112 ABBOT TREE ANALYSIS SPREADSHEET				
	TREE TYPE	DBH	CONDITION	ACTION
1	PICEA ABIES	9"	GOOD	X
2	STEWARTIA PSUEDOCAMELLIA	9"	GOOD	MOVE
3	QUERCUS RUBRA	43"	GOOD	
4	CERCIDIPHYLLUM JAPONICA	21"	GOOD	
5	ACER PALMATUM	8"	GOOD	MOVE
6	CERCIDIPHYLLUM JAPONICA	19"	GOOD	
7	CORNUS KOUSA	8"	GOOD	X
8	CERCIS CANADENSIS	16"	GOOD	
9	ACCER SACCHARUM	21"	GOOD	
10	CHAMAECYPARIS PISIFERA	11"	GOOD	
11	CHAMAECYPARIS PISIFERA	7"	GOOD	
12	CHAMAECYPARIS PISIFERA	10"	GOOD	
13	ACER SACCHARUM	38"	GOOD	
14	QUERCUS ALBA	53"	GOOD	
15	PYRUS CALLERYANA	8"	GOOD	MOVE
16	MAGNOLIA SPP.	8"	GOOD	X
17	CORNUS KOUSA	9"	GOOD	MOVE
18	ACER PALMATUM	9"	GOOD	MOVE
19	PINUS PARVIFLORA	6"	GOOD	
20	CEDRUS ATLANTICA	7"	GOOD	X
21	CHAMAECYPARIS OBUSA	8"	GOOD	X

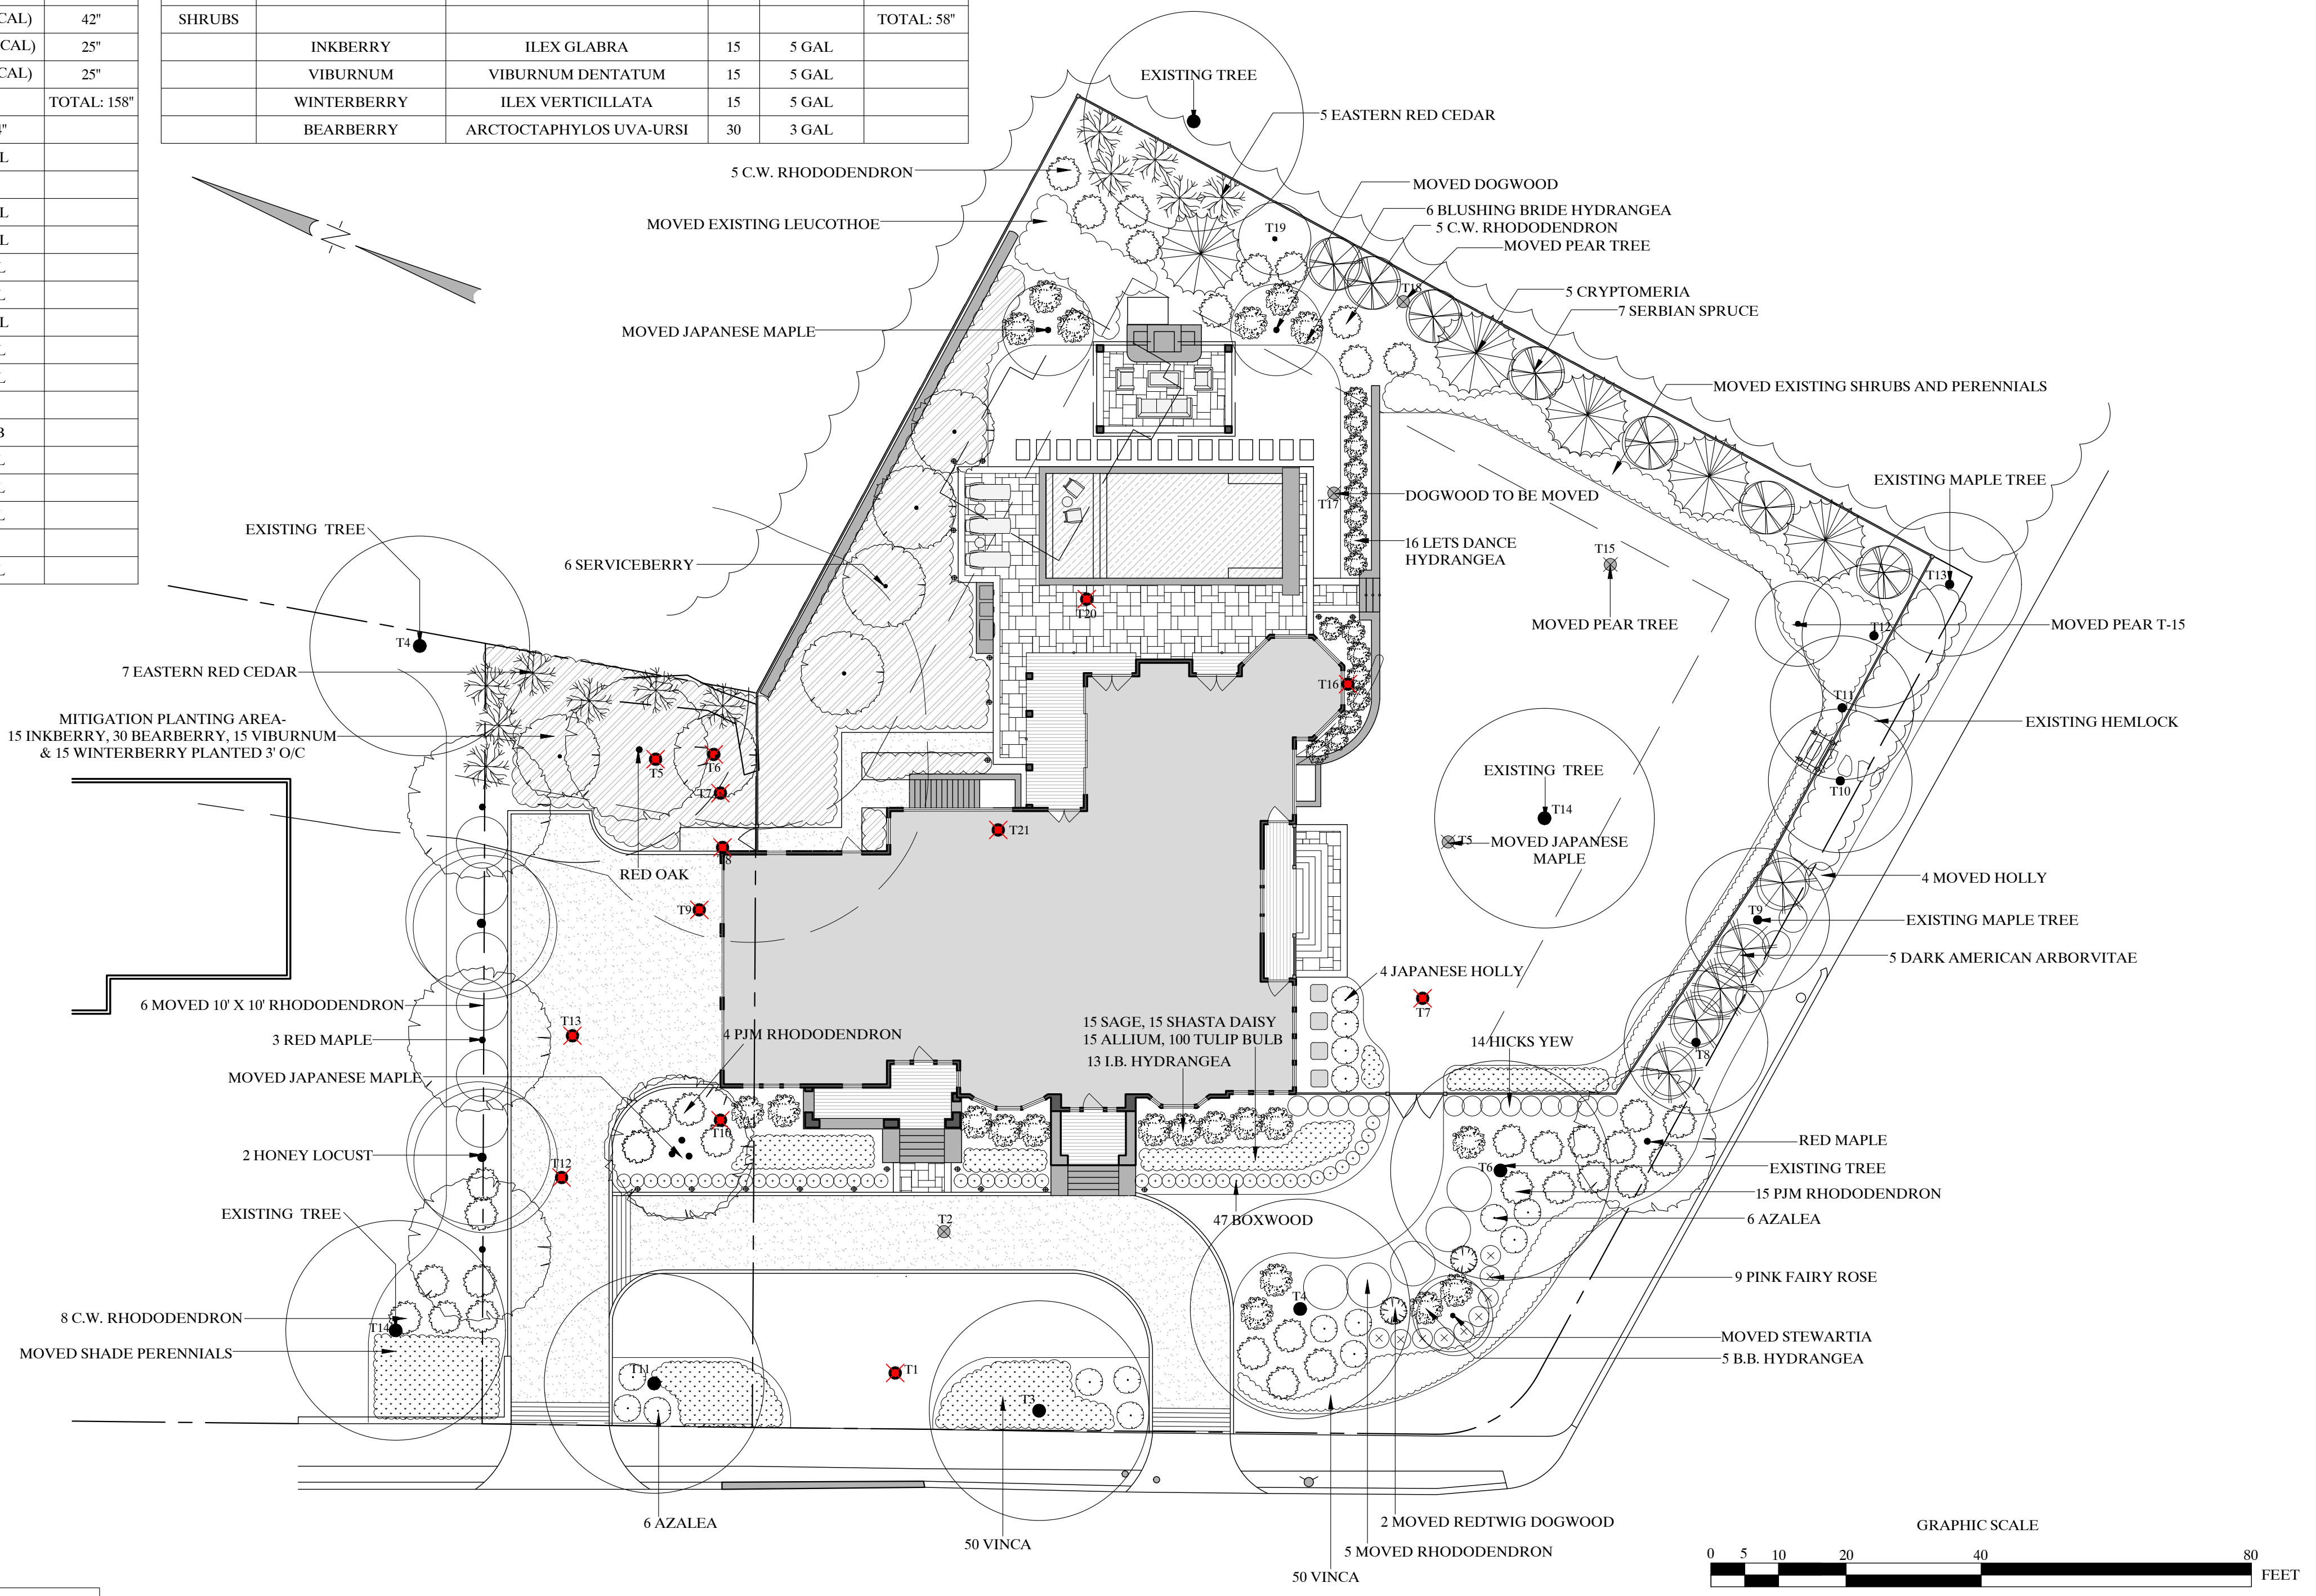

**SUMMARY OF REMOVAL AND REPLICATION**

<b>108 ABBOT</b>
- TOTAL DBH REMOVED : 184"
<b>112 ABBOT</b>
- TOTAL DBH REMOVED : 30"
- TOTAL DBH TO BE REMOVED : 216"
- TOTAL PROPOSED DBH TO BE ADDED: 216"

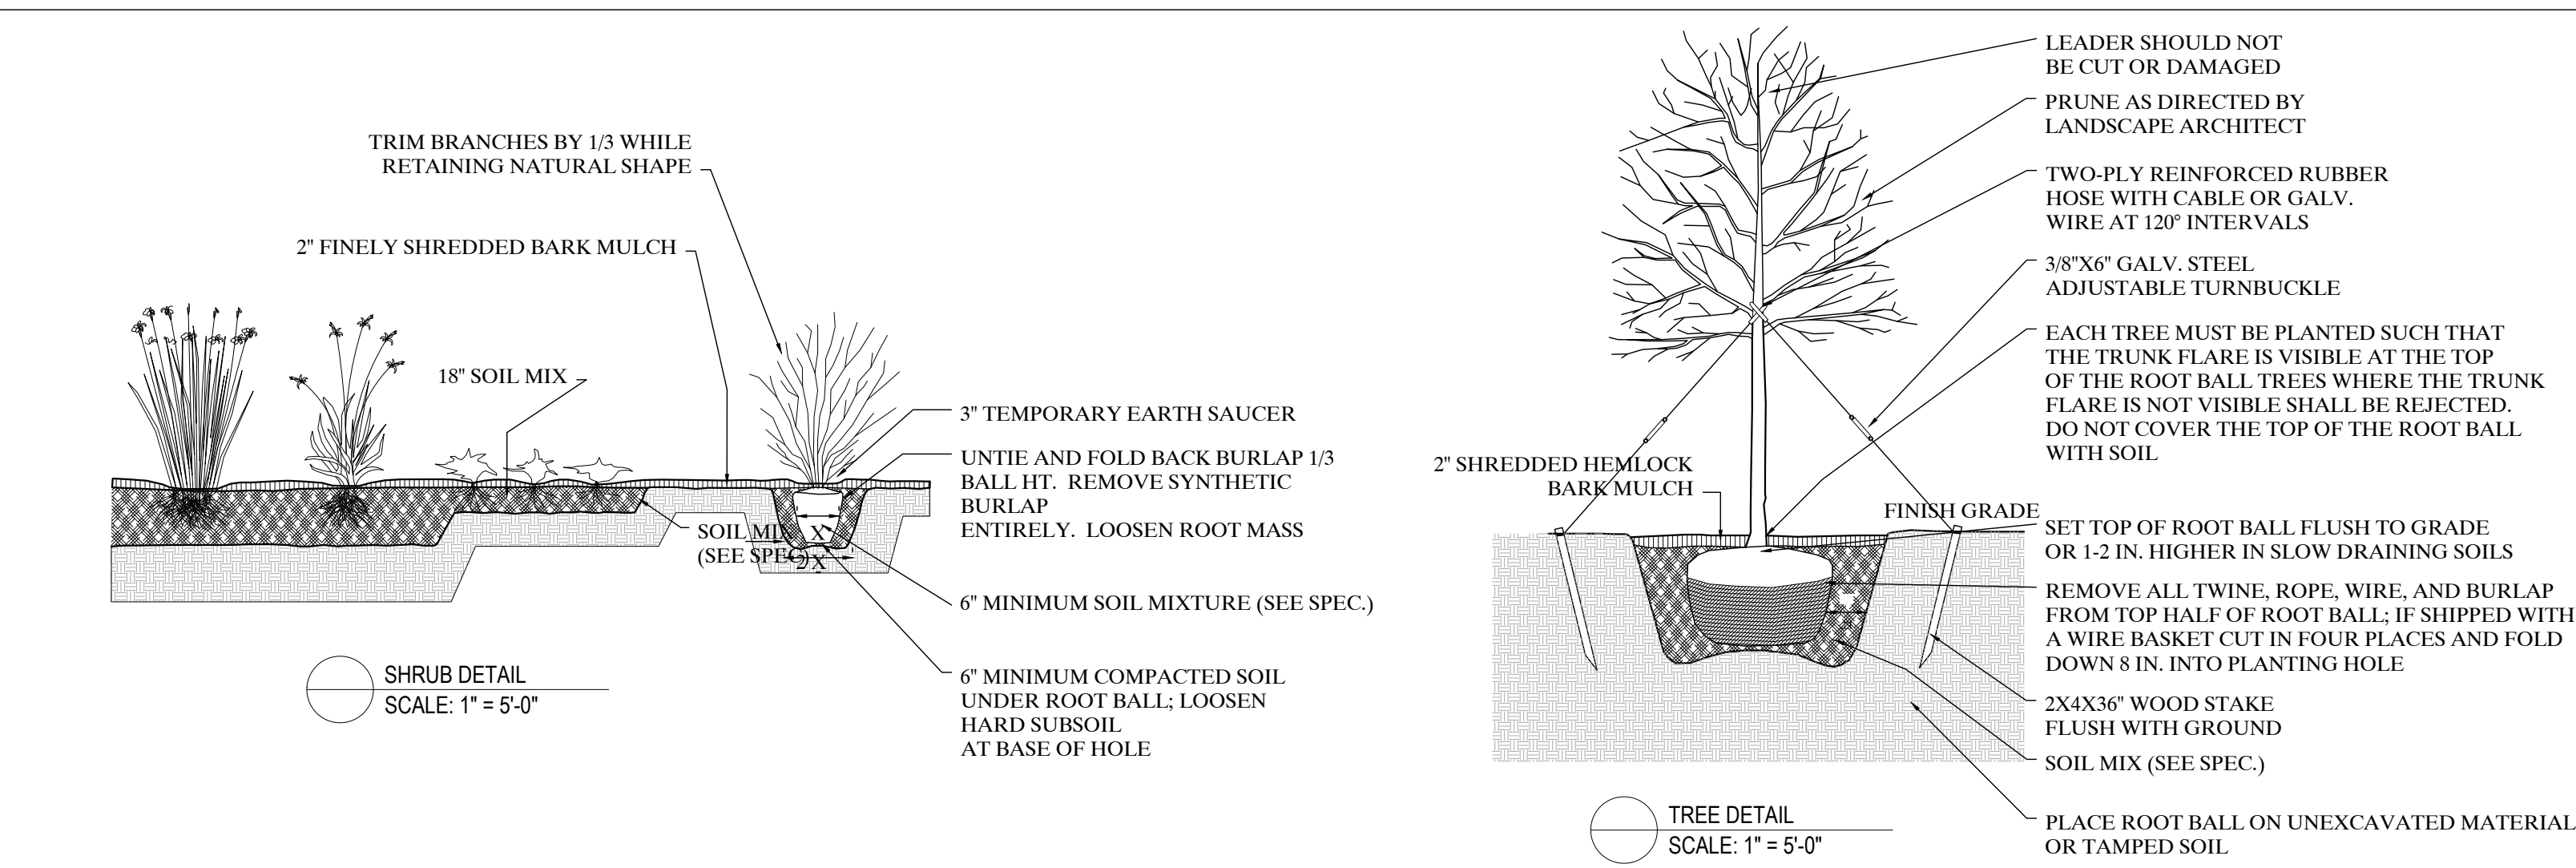

Landscape Design  
&  
3-D Imaging  
Plymouth, MA 02360  
MLCuradossi@GMail.com  
508 360 5857  
www.MLCuradossi.com



**RUSSELL RESIDENCE**  
112 Abbott Road  
Wellesley, MA

Drafted By:  
Michael Curadossi  
  
Original: 03/05/21  
Last Modified: 09/28/22

Scale 1"=16'-0"

**L2.0**  
**PLANTING PLAN**