


Wellesley Fire  
Overall Length 45.600ft  
Overall Width 8.400ft  
Overall Body Height 10.502ft  
Min Body Ground Clearance 0.932ft  
Lock-to-lock time 8.400ft  
Curb to curb Turning Radius 39.100ft

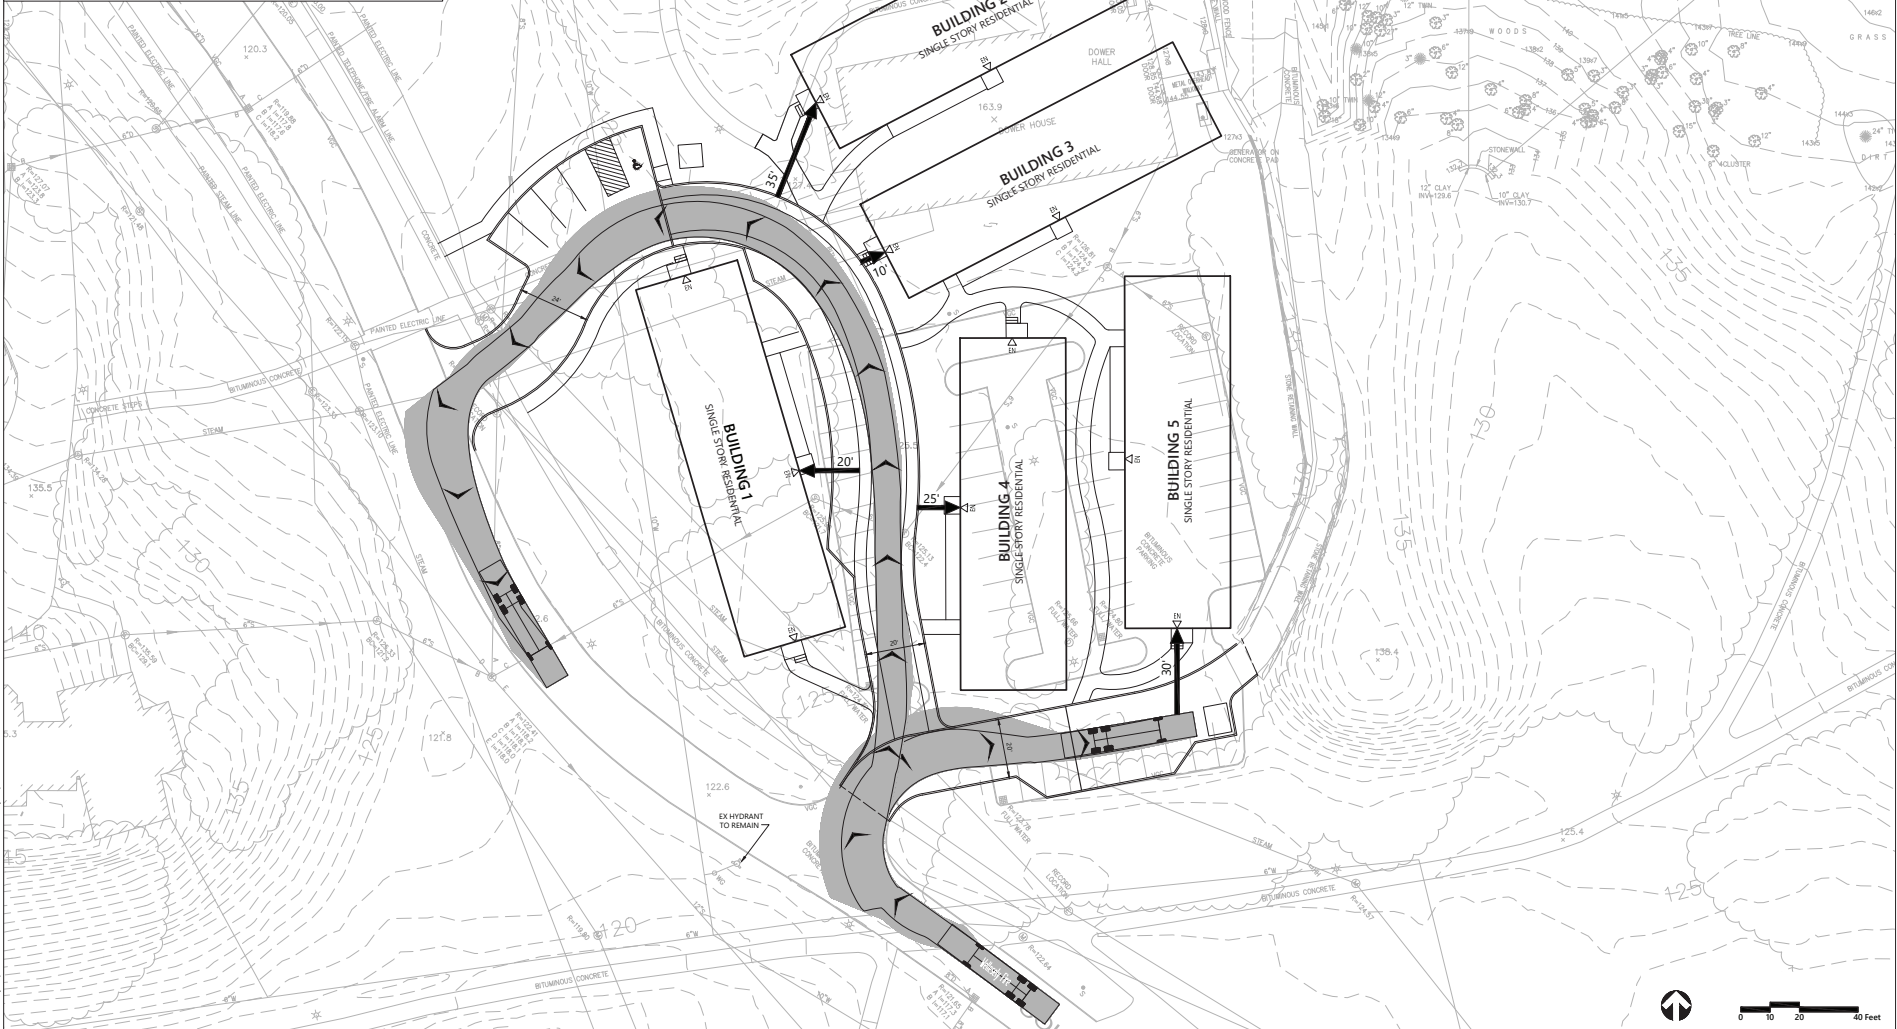

WELLESLEY COLLEGE  
RESIDENCE HALL SWING SPACE



ISSUANCES

PROVIDE TITLE  
FIRE ACCESS  
PLAN

DATE 4/24/2025

SCALE 1" = 30'

VHB PROJ. No. 00020-021

C-3