

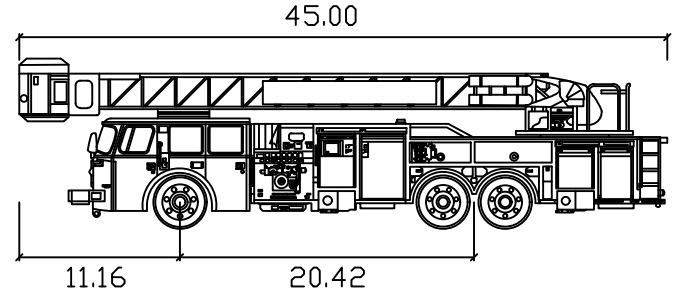
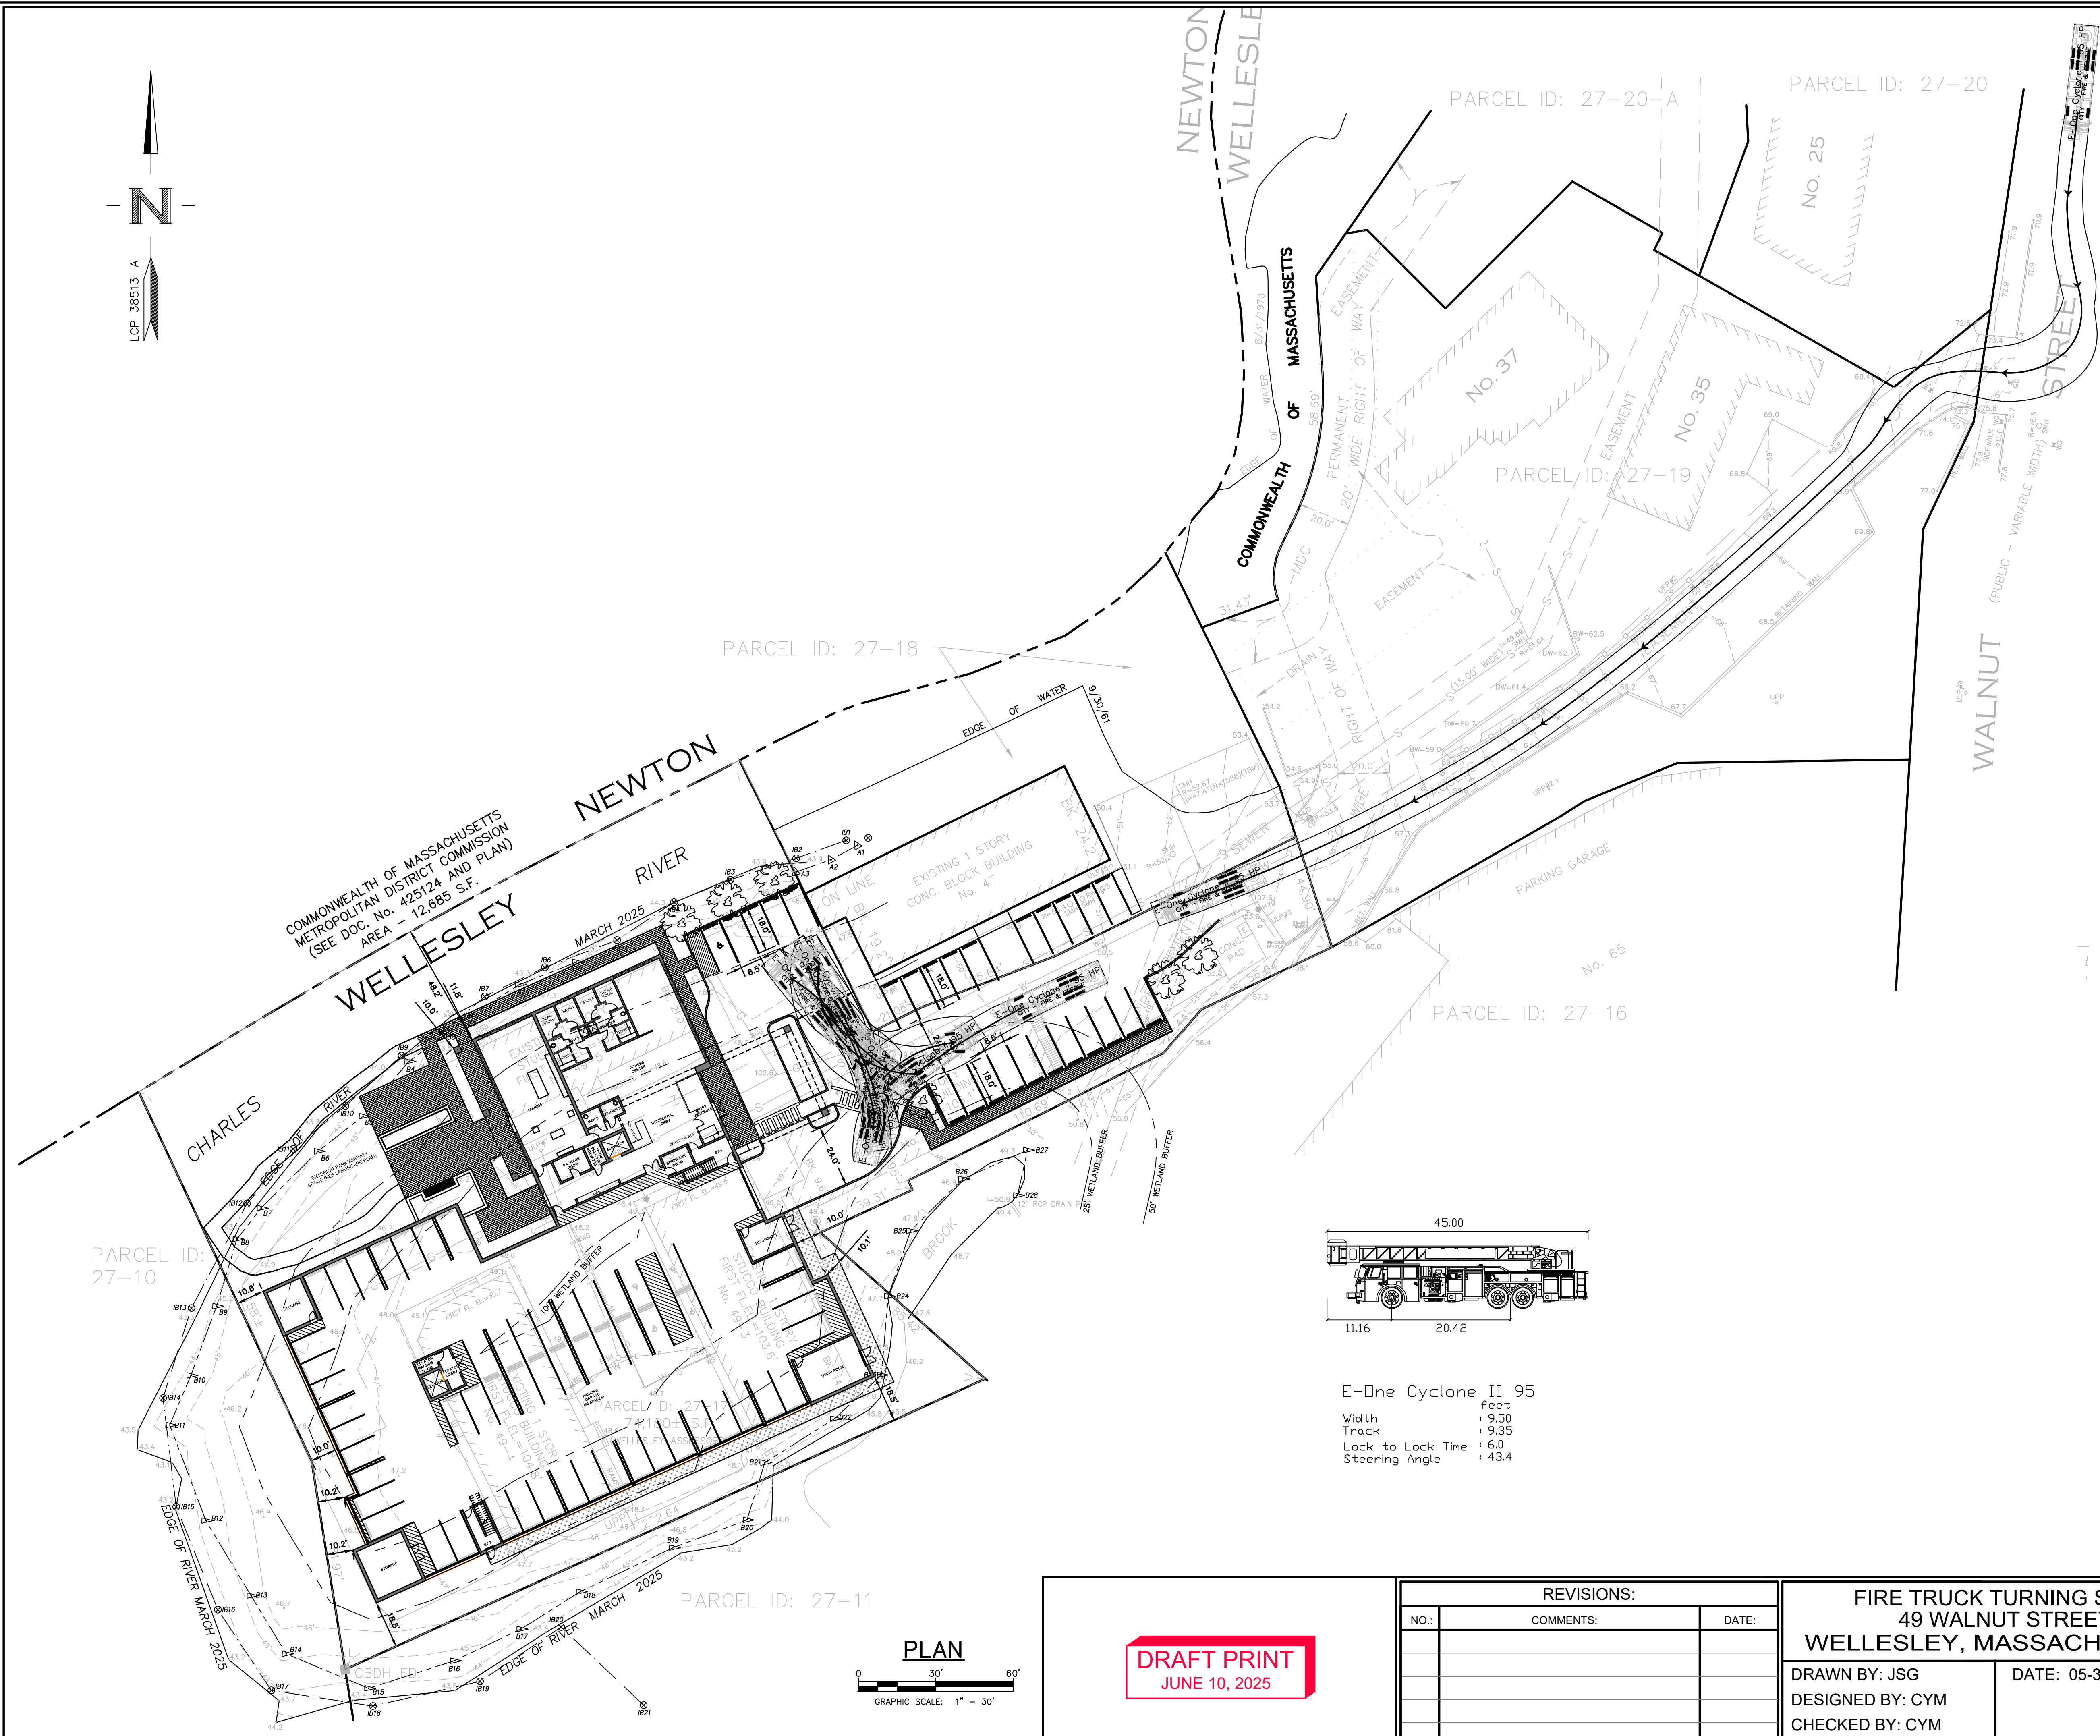


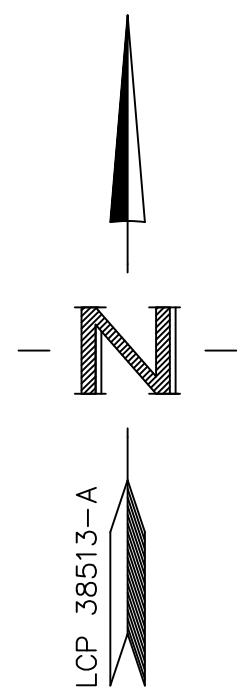

E-One Cyclone II 95
Width : 9.50
Track : 9.35
Lock to Lock Time : 6.0
Steering Angle : 43.4

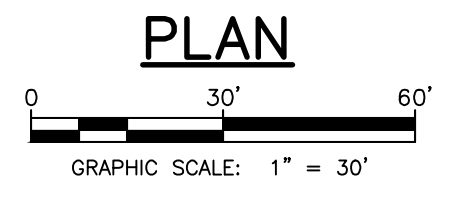

DRAFT PRINT
JUNE 10, 2025

REVISIONS:		
NO.:	COMMENTS:	DATE:

FIRE TRUCK TURNING STUDY 49 WALNUT STREET WELLESLEY, MASSACHUSETTS		
DRAWN BY: JSG	DATE: 05-30-2025	
DESIGNED BY: CYM		
CHECKED BY: CYM		



**HARDY + MAN
DESIGN GROUP, PC**
CIVIL ENGINEERING &
LAND DEVELOPMENT CONSULTING

PREPARED FOR:
PERMITTING

1285 WASHINGTON STREET
WEYMOUTH, MA
(781) 335-1464

PREPARED FOR:
PERMITTING

SHEET
C-1A